

SITE PLAN
SCALE: 1:100


NOTES:

- DRAWING TO BE READ IN CONJUNCTION WITH SPECIFICATION AND DESIGN DRAWINGS.

LEGEND:

- EXISTING PROPERTY BOUNDARY
- PROPOSED PROPERTY BOUNDARY
- EXISTING TOP OF BANK
- EXISTING FENCE

300 mm
200
100
50
0 10 mm

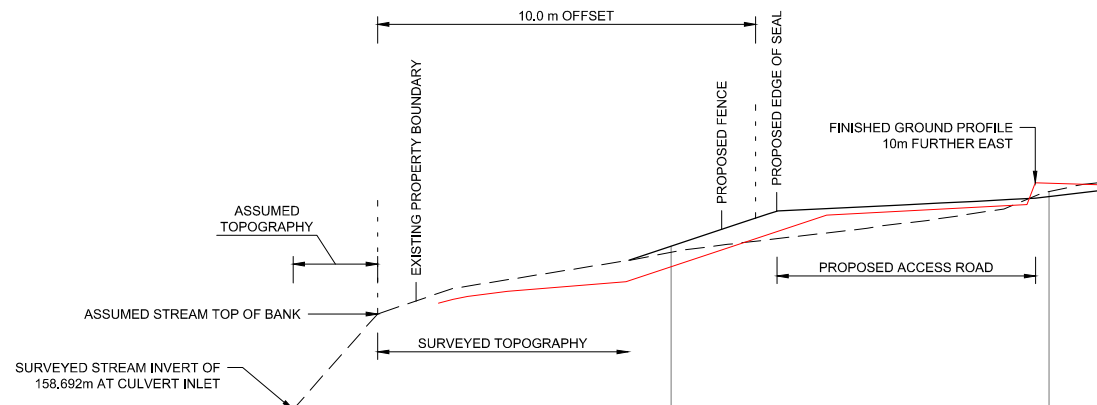

Datum R.L. 158.00

PROPOSED LEVEL		162.64	163.01	163.58	163.94	164.10	164.15	164.24	164.32	164.48
CUT/FILL		0.00	0.16	0.49	0.73	0.50	0.41	0.19	-0.13	-0.21
EXISTING LEVEL		162.64	162.85	163.08	163.21	163.60	163.75	164.05	164.45	164.69
CHAINAGE	0.00	8.89	10.00	11.70	12.79	16.01	17.14	18.95	20.00	21.29

SECTION A-A

1:100 @ A1
1:200 @ A3

REVISION	AMENDMENT	APPROVED	DATE
A	ISSUED FOR RESOURCE CONSENT	F.R.	2024/01/15



PO Box 12-003
Wellington 6144
New Zealand

CIVIL

SCALES		ORIGINAL SIZE
1:100 (A1), 1:200 (A3)		A1
DRAWN	DESIGNED	APPROVED
P. FIEREK	P. FIEREK	F. RAHMAN
DRAWING VERIFIED	DESIGN VERIFIED	APPROVED DATE
C. NELLES	T. KALMAR	2024-01-15

RESOURCE CONSENT

PROJECT
WAKA KOTAHI NZ TRANSPORT AGENCY
BOMBAY, AUCKLAND
WEIGH RIGHT PROGRAMME - BOMBAY CVSC

TITLE
CVSC
SITE PLAN AND SECTION A-A

WSP PROJECT NO. (SUB-PROJECT)
5C4353-WSP-54-DR-

SHEET NO.
C-0030

REVISION
A