


C:\working\p\accam_4510_ah\accam\delaborre\accam.com\2021\99\SGA-DRG-NWE-005-GE-3000.dwg

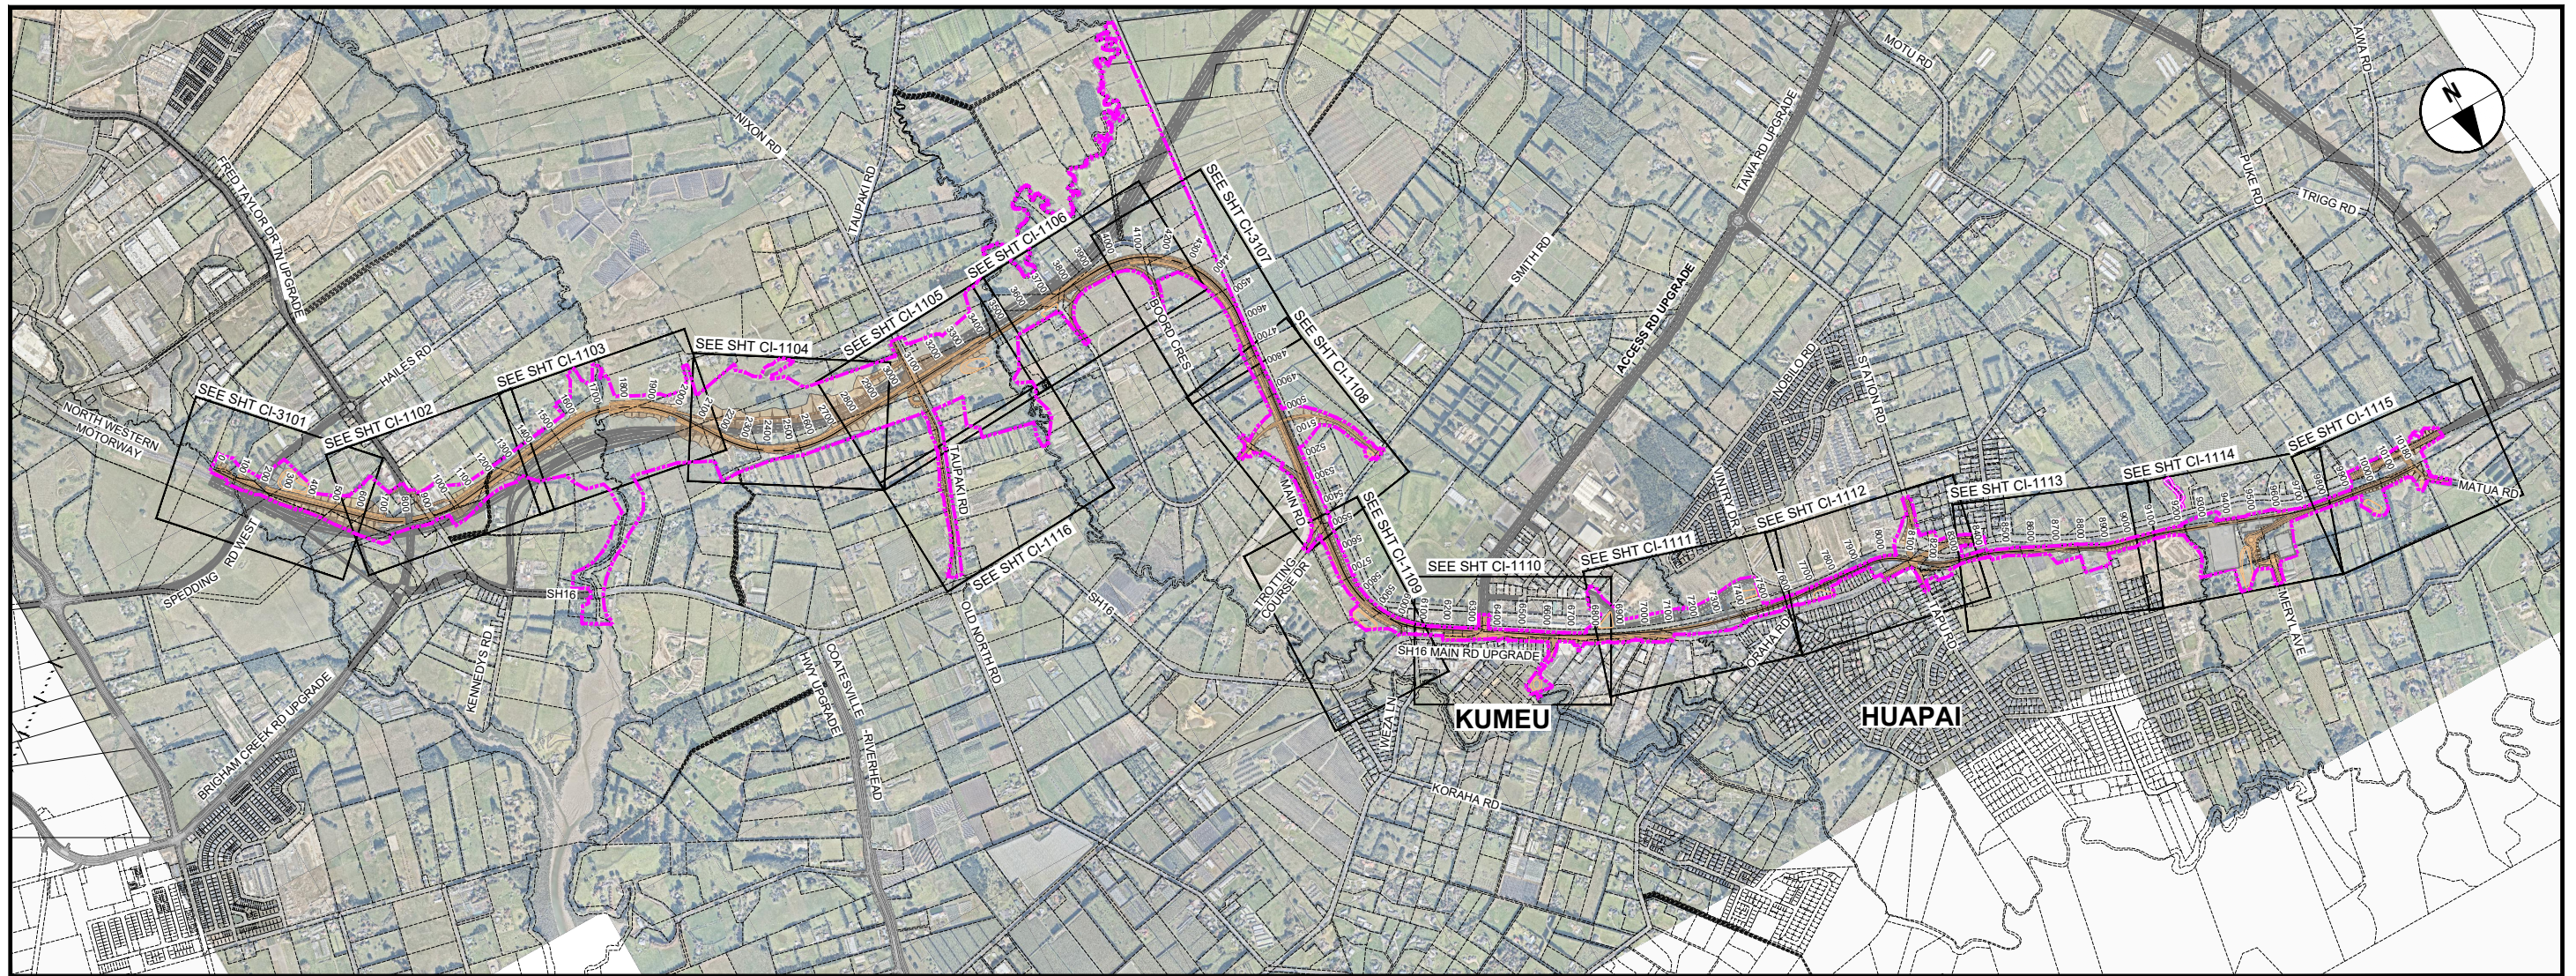

NORTH WEST STRATEGIC - RAPID TRANSIT CORRIDOR LOCATION PLAN
Scale: NTS

| DRAWING LIST - NORTH WEST STRATEGIC - RAPID TRANSIT CORRIDOR | | |
|--|--|-----|
| DRAWING No. | DRAWING TITLE | REV |
| SGA-DRG-NWE-005-GE-3000 | LOCATION PLAN, GENERAL NOTES, DRAWING LIST | B |
| SGA-DRG-NWE-005-CI-3101 | GENERAL ARRANGEMENT LAYOUT PLAN - SHEET 1 OF 16 | B |
| SGA-DRG-NWE-005-CI-3102 | GENERAL ARRANGEMENT LAYOUT PLAN - SHEET 2 OF 16 | B |
| SGA-DRG-NWE-005-CI-3103 | GENERAL ARRANGEMENT LAYOUT PLAN - SHEET 3 OF 16 | B |
| SGA-DRG-NWE-005-CI-3104 | GENERAL ARRANGEMENT LAYOUT PLAN - SHEET 4 OF 16 | B |
| SGA-DRG-NWE-005-CI-3105 | GENERAL ARRANGEMENT LAYOUT PLAN - SHEET 5 OF 16 | B |
| SGA-DRG-NWE-005-CI-3106 | GENERAL ARRANGEMENT LAYOUT PLAN - SHEET 6 OF 16 | B |
| SGA-DRG-NWE-005-CI-3107 | GENERAL ARRANGEMENT LAYOUT PLAN - SHEET 7 OF 16 | B |
| SGA-DRG-NWE-005-CI-3108 | GENERAL ARRANGEMENT LAYOUT PLAN - SHEET 8 OF 16 | B |
| SGA-DRG-NWE-005-CI-3109 | GENERAL ARRANGEMENT LAYOUT PLAN - SHEET 9 OF 16 | B |
| SGA-DRG-NWE-005-CI-3110 | GENERAL ARRANGEMENT LAYOUT PLAN - SHEET 10 OF 16 | B |
| SGA-DRG-NWE-005-CI-3111 | GENERAL ARRANGEMENT LAYOUT PLAN - SHEET 11 OF 16 | B |
| SGA-DRG-NWE-005-CI-3112 | GENERAL ARRANGEMENT LAYOUT PLAN - SHEET 12 OF 16 | B |
| SGA-DRG-NWE-005-CI-3113 | GENERAL ARRANGEMENT LAYOUT PLAN - SHEET 13 OF 16 | B |
| SGA-DRG-NWE-005-CI-3114 | GENERAL ARRANGEMENT LAYOUT PLAN - SHEET 14 OF 16 | B |
| SGA-DRG-NWE-005-CI-3115 | GENERAL ARRANGEMENT LAYOUT PLAN - SHEET 15 OF 16 | B |
| SGA-DRG-NWE-005-CI-3116 | GENERAL ARRANGEMENT LAYOUT PLAN - SHEET 16 OF 16 | B |

GENERAL NOTES

GENERAL

- 1.1 THE GENERAL ARRANGEMENT (GA) PLANS PROVIDE PRELIMINARY / CONCEPT LEVEL DESIGN REQUIRED TO IDENTIFY THE DESIGNATION FOOTPRINT FOR THE CONSTRUCTION AND OPERATION OF THE PERMANENT WORKS.
- 1.2 THE GA PLANS INDICATE HOW EACH CORRIDOR TIES INTO THE EXISTING AND FUTURE TRANSPORT NETWORK.

STORMWATER

- 2.1 THE STORMWATER DESIGN IS INDICATIVE.
- 2.2 STORMWATER POND SIZES ARE INDICATIVE AND DESIGNED IN ACCORDANCE WITH AUCKLAND COUNCIL'S GUIDELINE DOCUMENT GD01: STORMWATER MANAGEMENT DEVICES GUIDE.

ORIGINAL SIZE A1
0 10 20 30 40 50 60 70 80 90 100mm



"AERIAL IMAGERY SUPPLIED BY NEARMAP AUSTRALIA PTY LTD"

NOT FOR CONSTRUCTION

| | | | | | | |
|-----|--|------|-----------|---------------|-------------|------------|
| REV | ISSUED FOR NOTICE OF REQUIREMENT LODGEMENT | JDT | DEC. 2022 | DESIGN REVIEW | R. KUBALA | 16.07.2021 |
| A | DRAFT ISSUE FOR REVIEW | VDLT | JULY 2021 | APPROVED | B. BUSNARDO | 07.12.2022 |



SUPPORTING GROWTH PROGRAMME
NORTH WEST STRATEGIC - RAPID TRANSIT CORRIDOR (NoR S3)
Project Title: LOCATION PLAN, GENERAL NOTES & DRAWING LIST

| | | | |
|-------------------------------------|----------------|--------------------------------------|--|
| Drawing Date: 07.12.2022 | | Drawing Status: FOR LODGEMENT | |
| A1 Scales: NTS | A3 Scales: NTS | Discipline: GENERAL | |
| Drawing No: SGA-DRG-NWE-005-GE-3000 | | Revision: B | |