


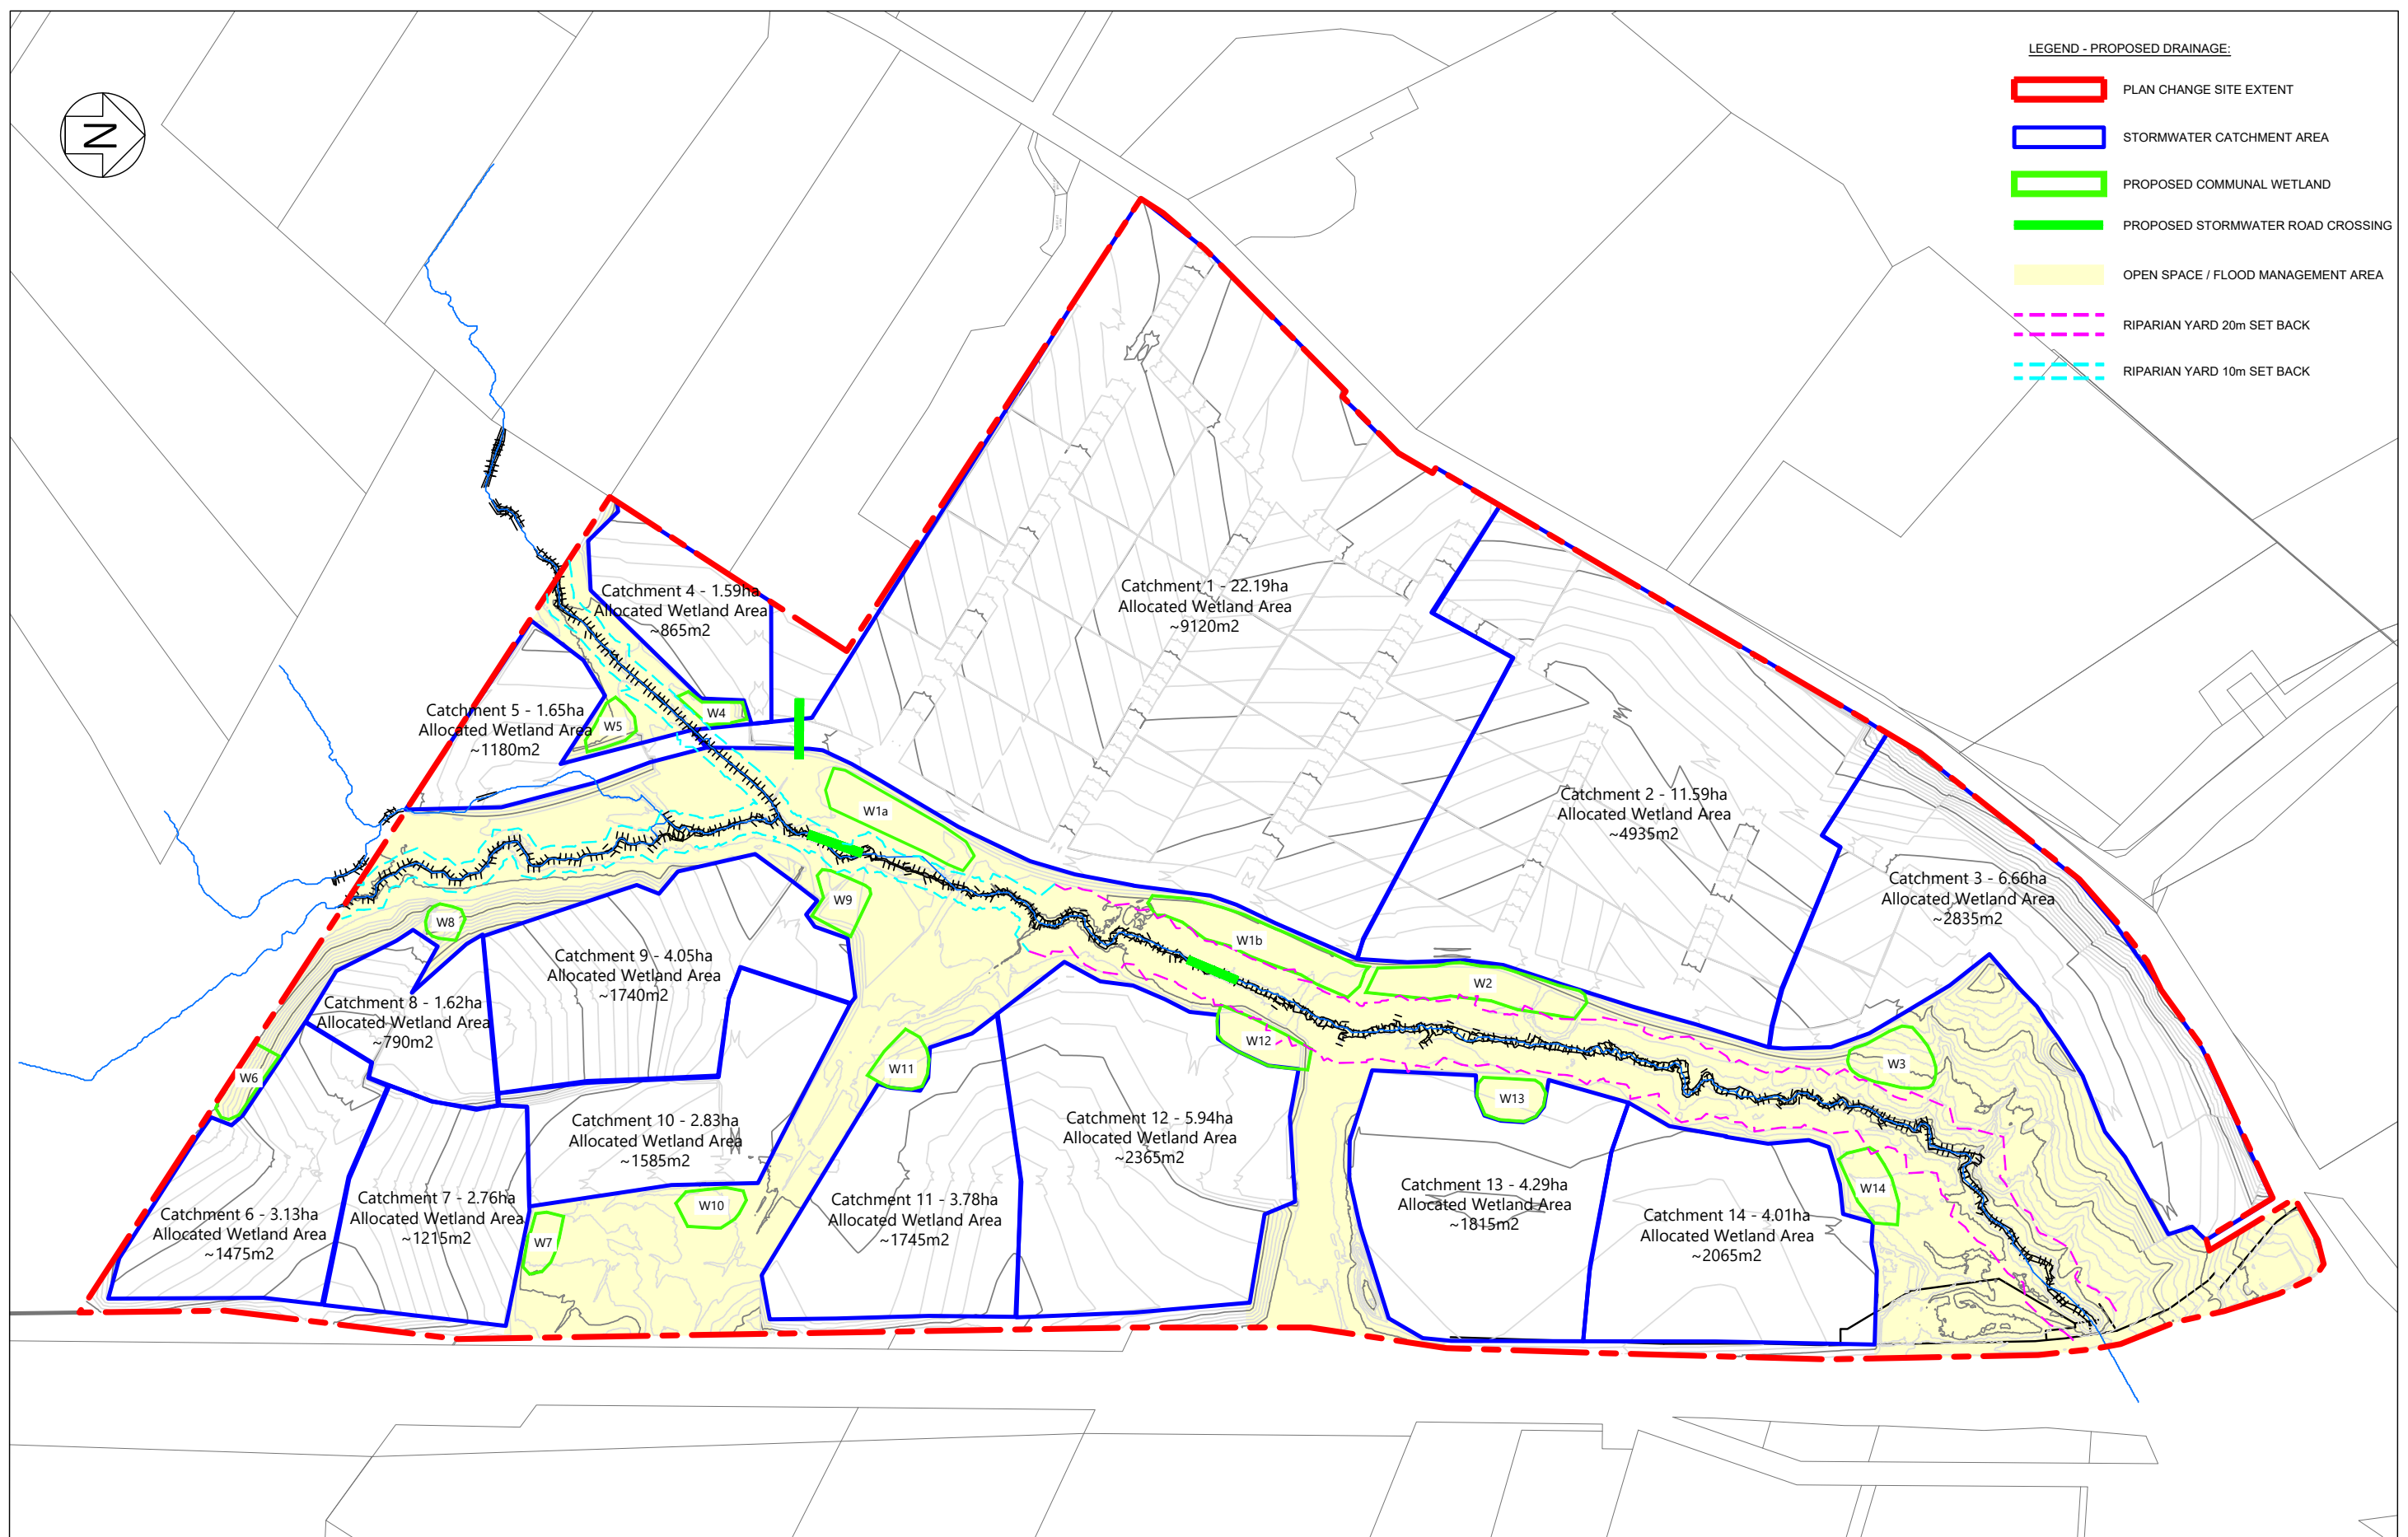

- LEGEND - PROPOSED DRAINAGE:**
- PLAN CHANGE SITE EXTENT
 - STORMWATER CATCHMENT AREA
 - PROPOSED COMMUNAL WETLAND
 - PROPOSED STORMWATER ROAD CROSSING
 - OPEN SPACE / FLOOD MANAGEMENT AREA
 - RIPARIAN YARD 20m SET BACK
 - RIPARIAN YARD 10m SET BACK



DESIGNED:	MO
DRAWN:	MO
RELEASED:	BK
BY:	
REVISION	AMENDMENT



PROJECT: SILVERDALE WEST PLAN CHANGE

TITLE: CATCHMENT AREAS

STATUS: FOR INFORMATION ONLY	
DRAWING NO:	30001
SCALE & SIZE:	A3
REV:	21/05/2024

THIS DRAWING AND DESIGN IS THE PROPERTY OF CIVIX LIMITED. THIS DRAWING MAY NOT BE COPIED OR ALTERED WITHOUT WRITTEN APPROVAL FROM CIVIX LIMITED. NO LIABILITY IS ACCEPTED FOR UNAUTHORISED USE OF THIS DRAWING. LEVELS ARE IN TERMS OF LAND AND SURVEY DATUM. AREAS AND MEASUREMENTS ARE SUBJECT TO SURVEY.