



- LEGEND:
- VEHICLE CROSSING
 - NEW PARCELS
 - EXISTING PARCELS
 - EXISTING KERBLINES
 - EXISTING IMPERVIOUS
 - EXISTING BUILDINGS
 - CENTRELINE
 - SW CATCHPIT
 - SW OUTLET
 - WS HYDRANT
 - WS VALVE

IMAGERY CREDITS:
Auckland Council, Maxar, Auckland Council, Earthstar Geographics

REV.	DATE	DESCRIPTION	DES.	REV.	REL.	LOGG.




SILVERDALE WEST PRIVATE PLAN
CHANGE

PUBLIC ROADING PLAN

STATUS: FOR INFORMATION ONLY			
DRAWING NO: 40000			
SCALE: 1:7,000	SIZE: A3	REVISION: 13/11/23	DATE: 13/11/23

THIS DRAWING AND DESIGN IS THE PROPERTY OF CIVIX LIMITED. THIS DRAWING MAY NOT BE COPIED OR ALTERED WITHOUT WRITTEN APPROVAL FROM CIVIX LIMITED. NO LIABILITY IS ACCEPTED FOR UNAUTHORISED USE OF THIS DRAWING. LEVELS ARE IN TERMS OF LAND AND SURVEY DATUM. AREAS AND MEASUREMENTS ARE SUBJECT TO SURVEY.

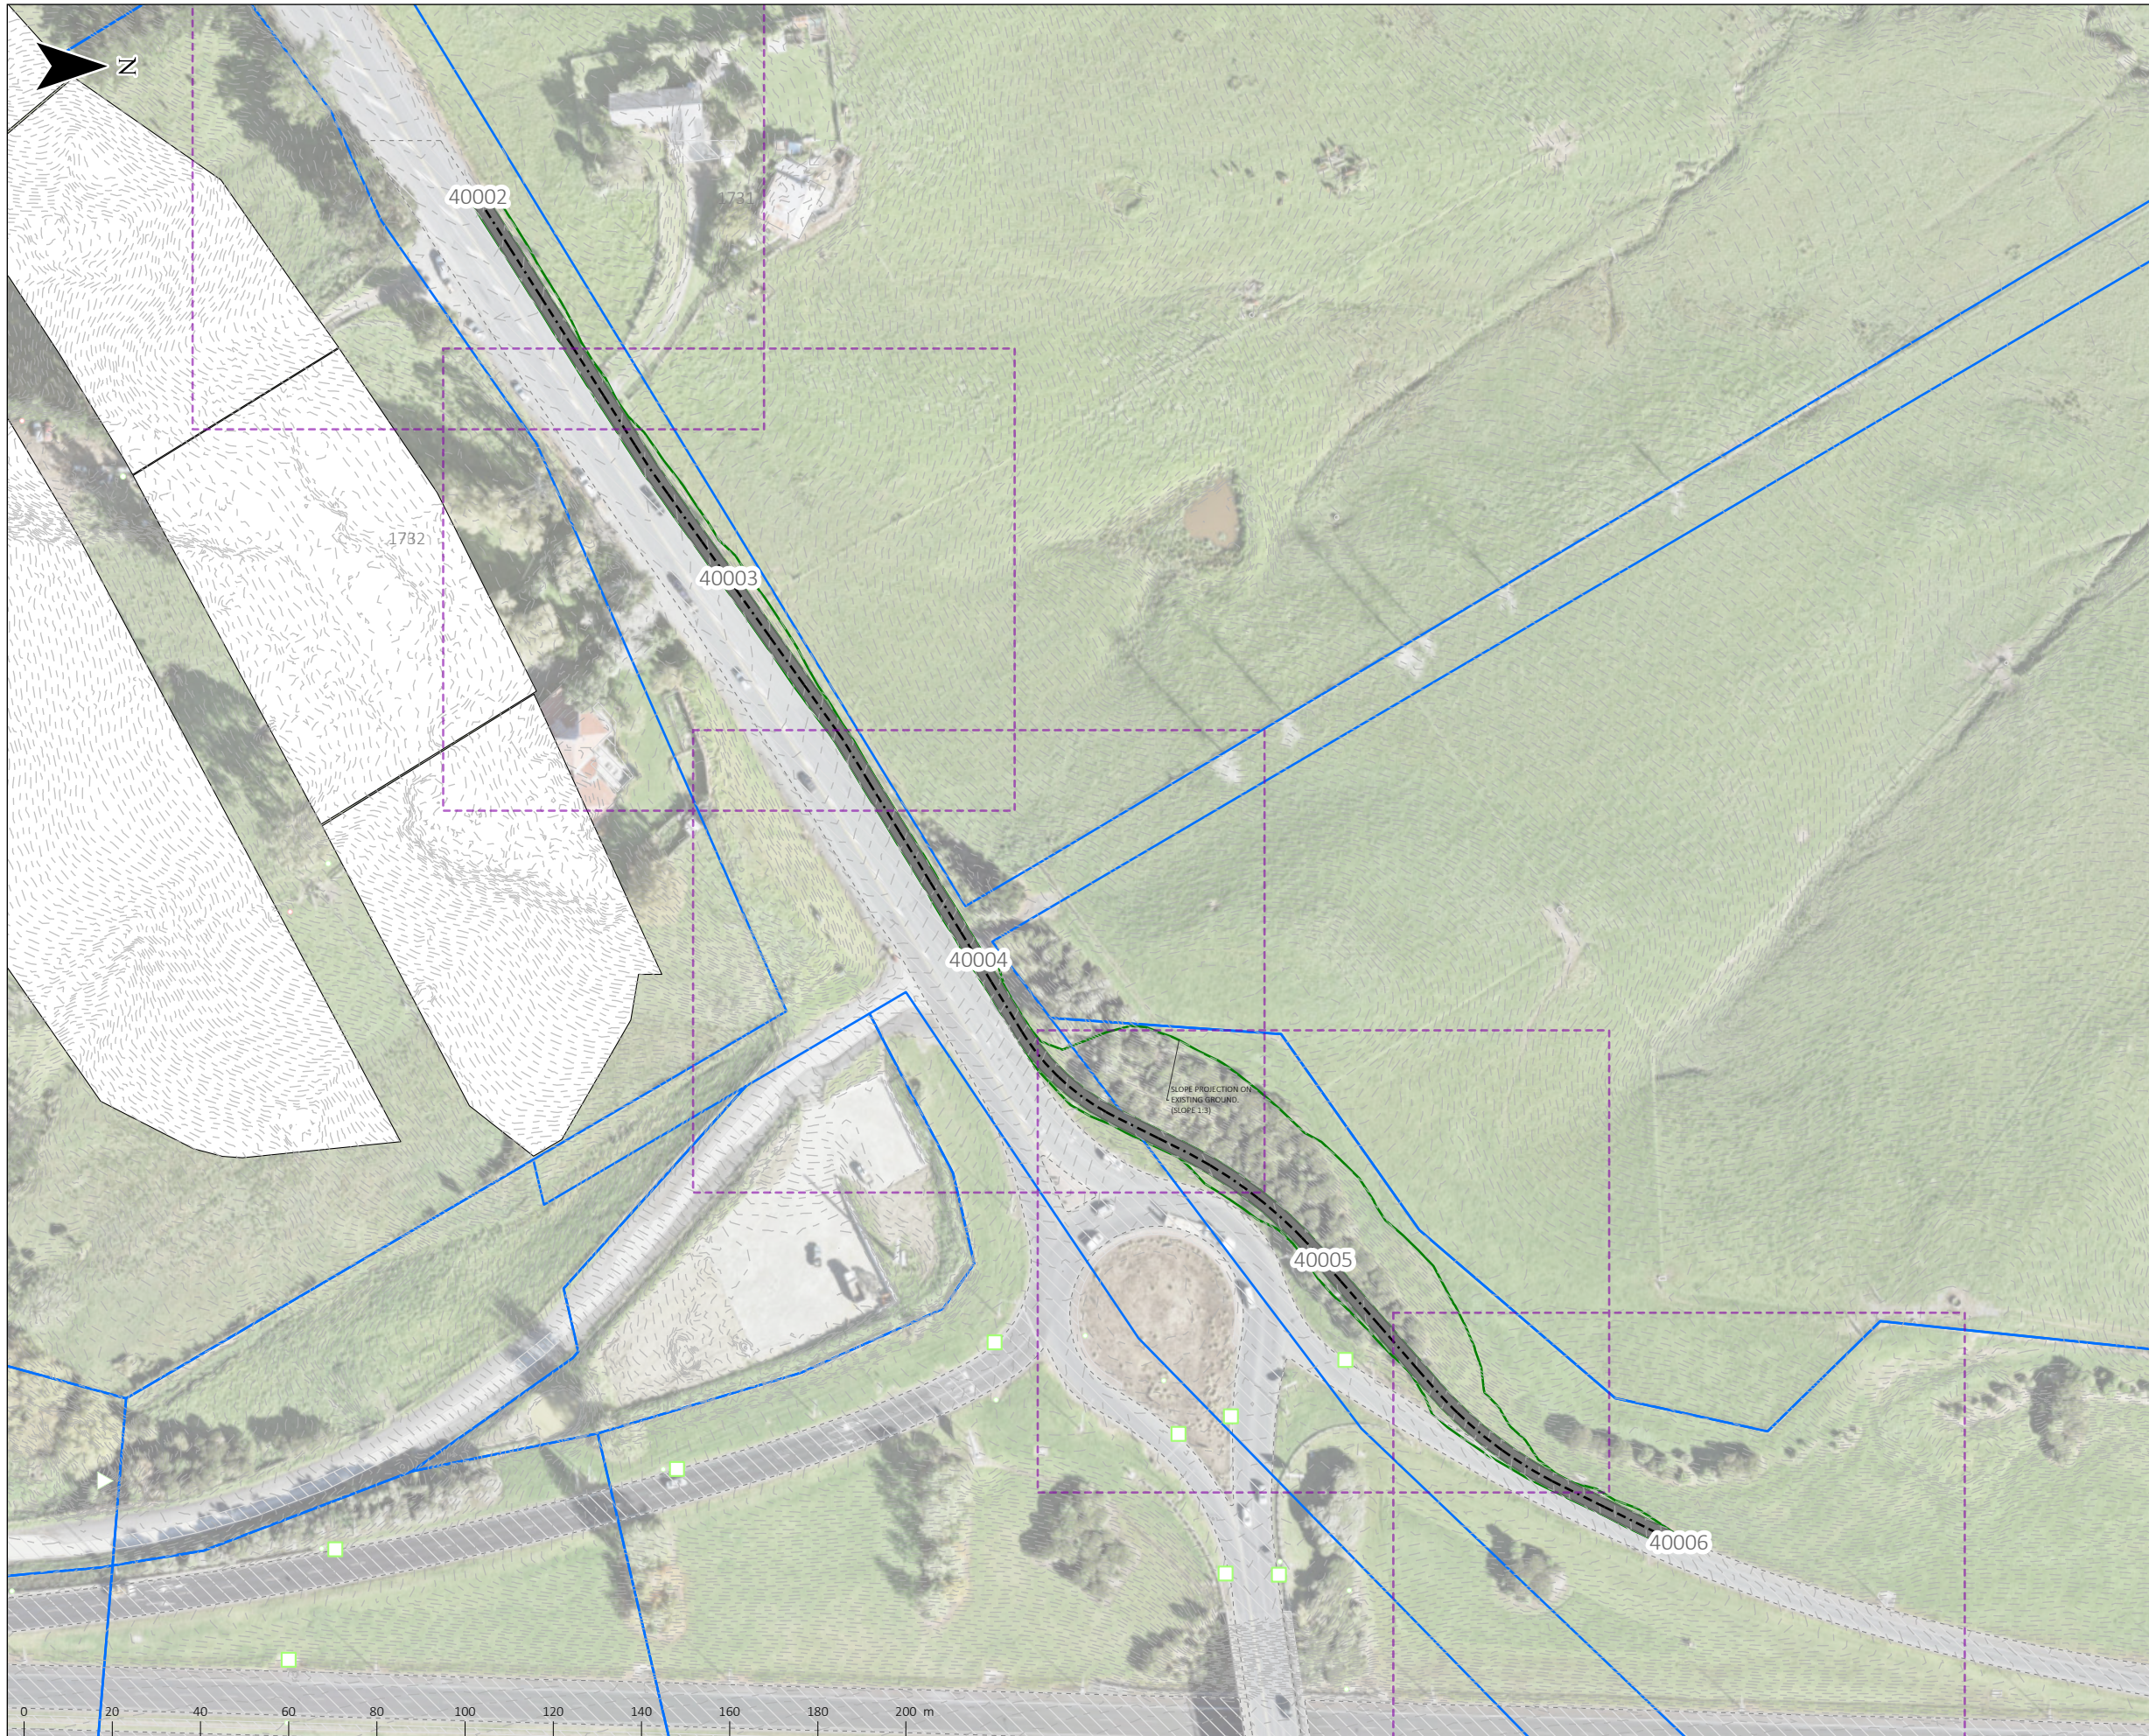

- LEGEND:
- VEHICLE CROSSING
 - NEW PARCELS
 - EXISTING PARCELS
 - EXISTING KERBLINES
 - EXISTING IMPERVIOUS
 - EXISTING BUILDINGS
 - CENTRELINE
 - SW CATCHPIT
 - SW OUTLET

IMAGERY CREDITS:
Auckland Council, Maxar, Auckland Council, LINZ

REV.	DATE	DESCRIPTION	DES.	REV.	REL.	LOGO





SILVERDALE WEST PRIVATE PLAN CHANGE

PUBLIC ROADING PLAN

STATUS: FOR INFORMATION ONLY			
DRAWING NO: 40001			
SCALE: 1:1,500	SIZE: A3	REVISION: 13/11/23	DATE: 13/11/23

THIS DRAWING AND DESIGN IS THE PROPERTY OF CIVIX LIMITED. THIS DRAWING MAY NOT BE COPIED OR ALTERED WITHOUT WRITTEN APPROVAL FROM CIVIX LIMITED. NO LIABILITY IS ACCEPTED FOR UNAUTHORISED USE OF THIS DRAWING. LEVELS ARE IN TERMS OF LAND AND SURVEY DATUM. AREAS AND MEASUREMENTS ARE SUBJECT TO SURVEY.

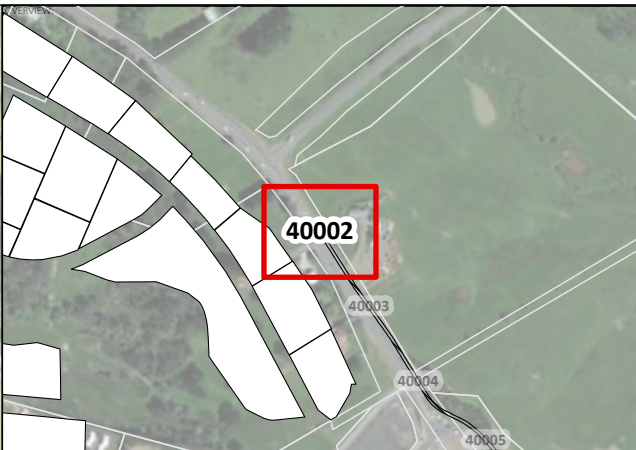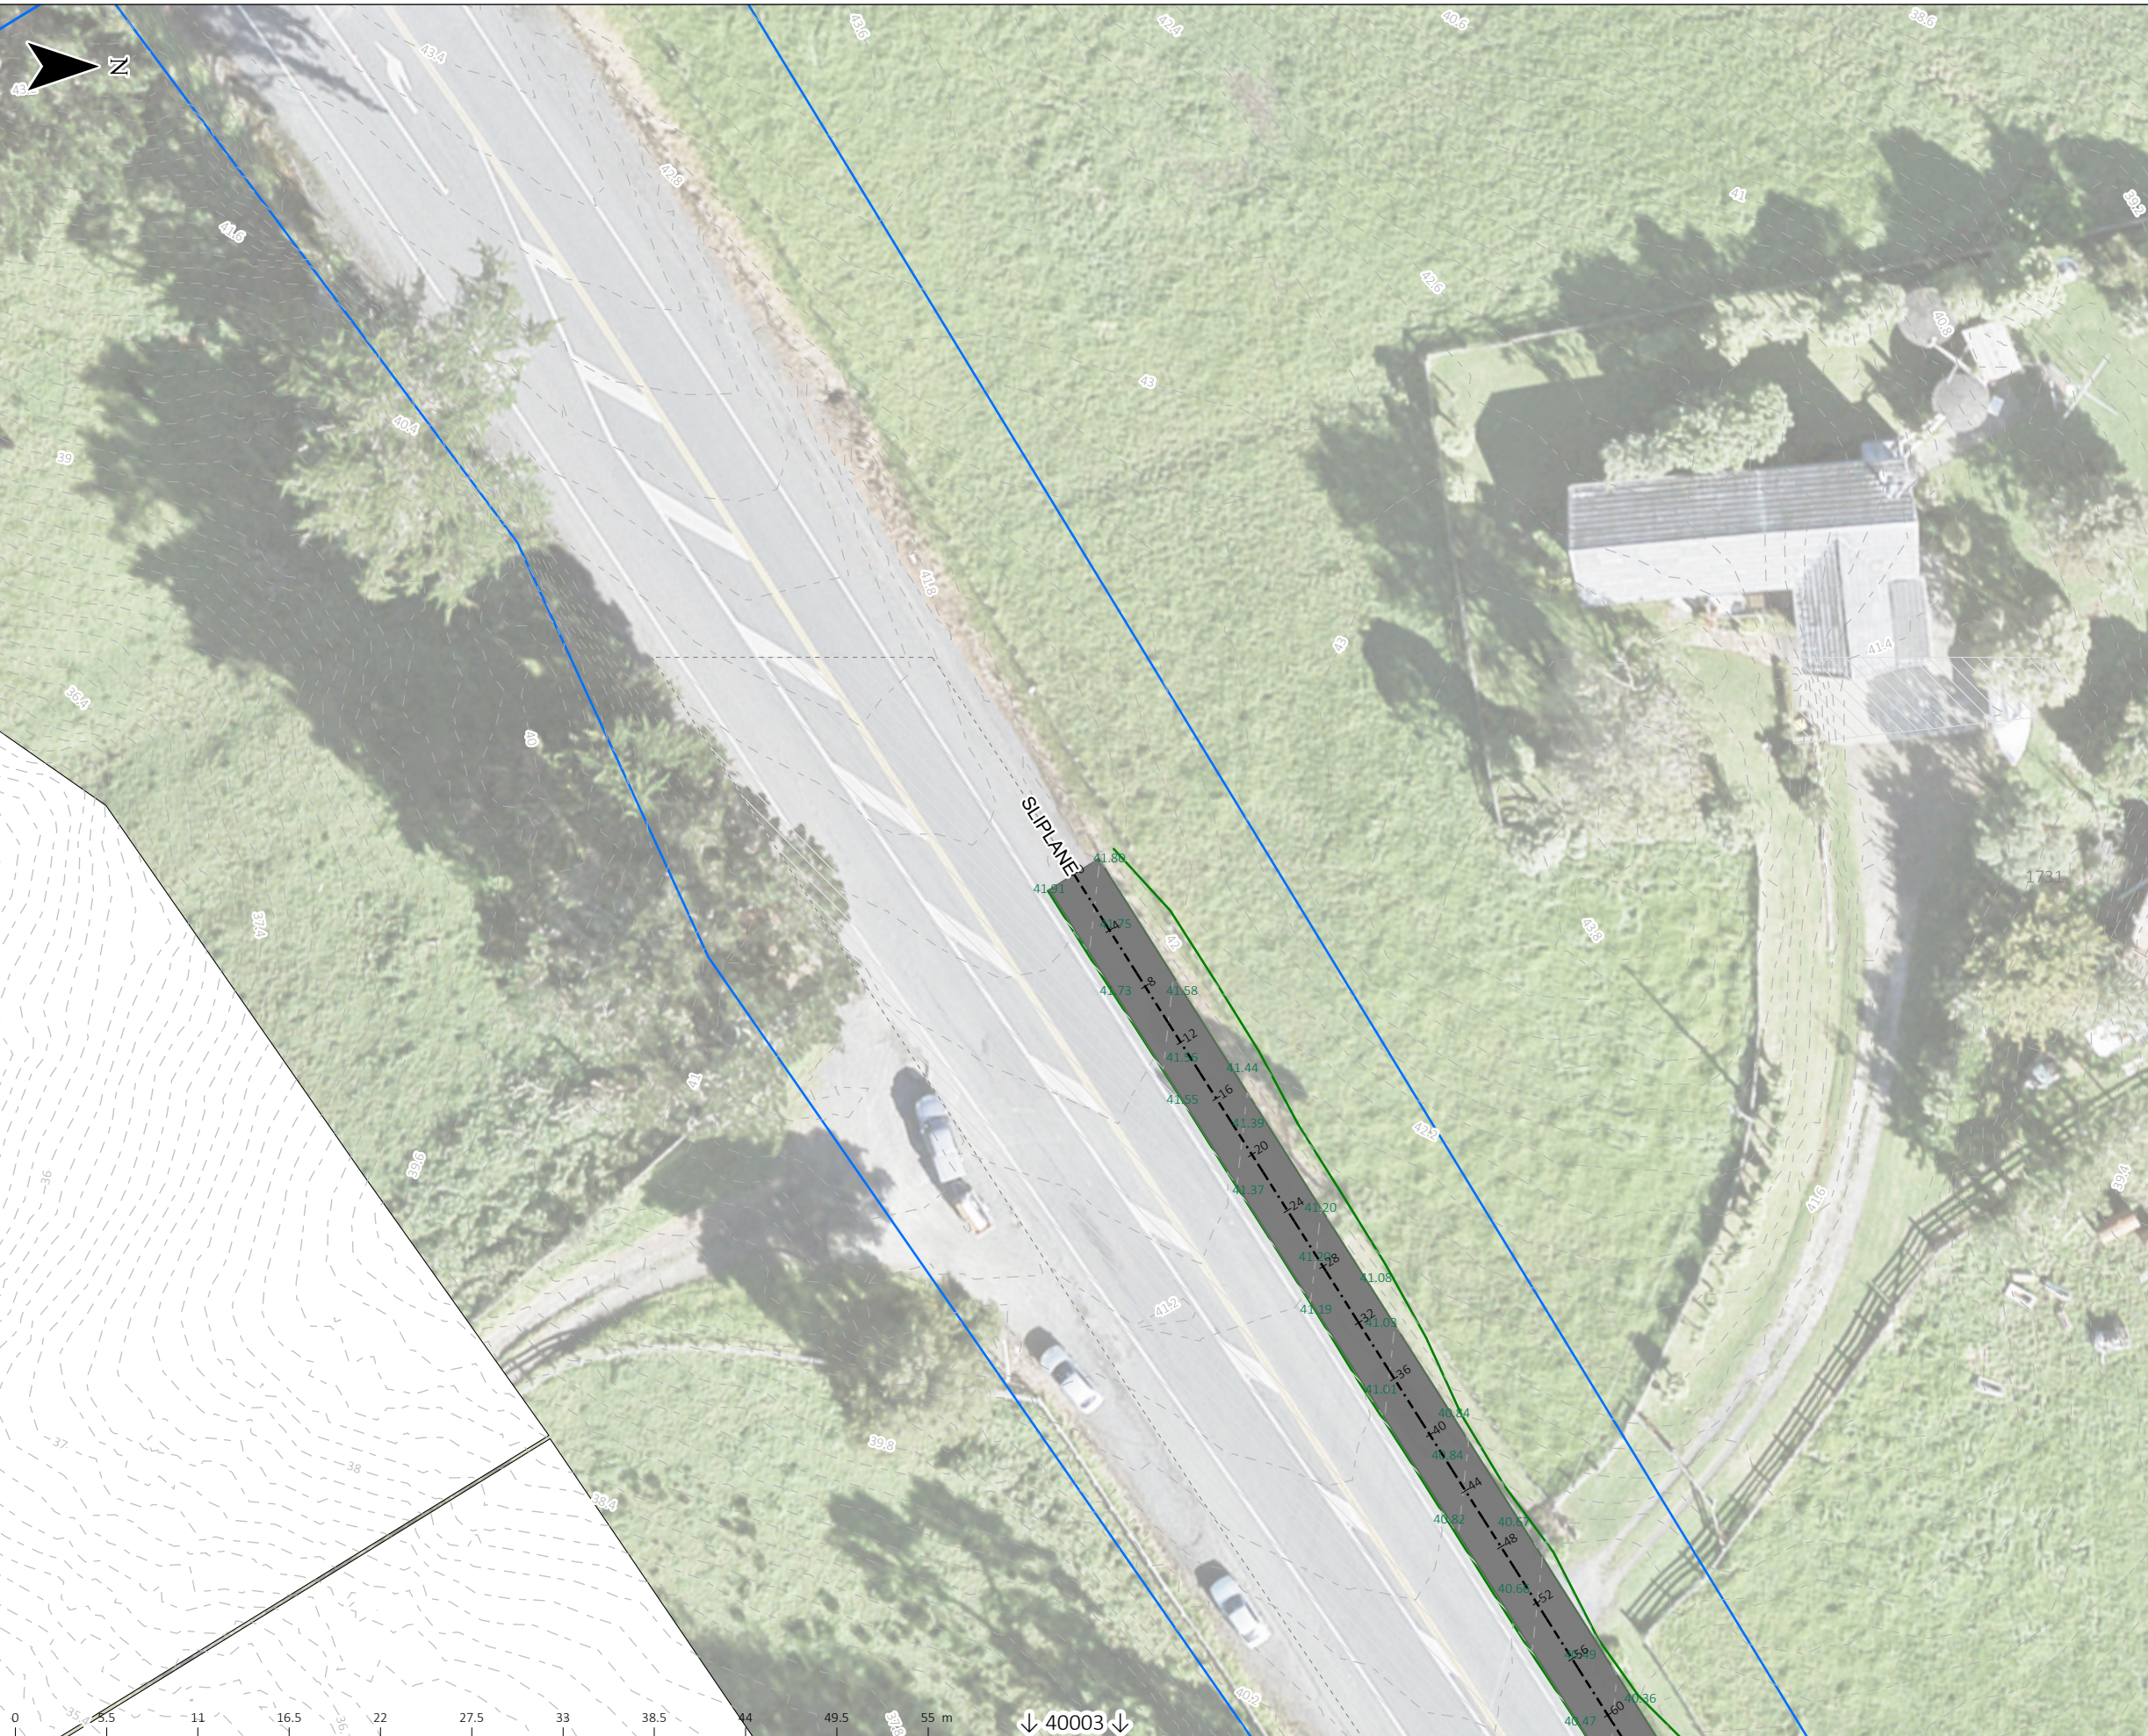

- LEGEND:
- VEHICLE CROSSING
 - NEW PARCELS
 - EXISTING PARCELS
 - EXISTING KERBLINES
 - EXISTING IMPERVIOUS
 - EXISTING BUILDINGS
 - CENTRELINE

IMAGERY CREDITS:
Auckland Council, Maxar, Auckland Council, LINZ

REV.	DATE	DESCRIPTION	DES.	REV.	REL.	LOGO




SILVERDALE WEST PRIVATE PLAN
CHANGE

PUBLIC ROADING PLAN

STATUS: FOR INFORMATION ONLY			
DRAWING NO: 40002			
SCALE: 1:400	SIZE: A3	REVISION: 13/11/23	DATE: 13/11/23

THIS DRAWING AND DESIGN IS THE PROPERTY OF CIVIX LIMITED. THIS DRAWING MAY NOT BE COPIED OR ALTERED WITHOUT WRITTEN APPROVAL FROM CIVIX LIMITED. NO LIABILITY IS ACCEPTED FOR UNAUTHORISED USE OF THIS DRAWING. LEVELS ARE IN TERMS OF LAND AND SURVEY DATUM. AREAS AND MEASUREMENTS ARE SUBJECT TO SURVEY.

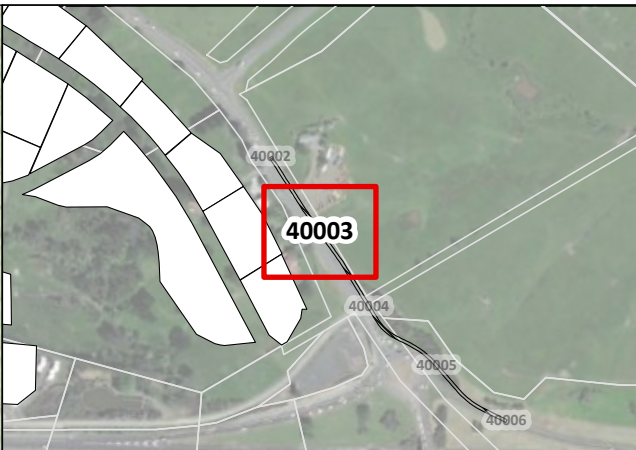

- LEGEND:
- VEHICLE CROSSING
 - NEW PARCELS
 - EXISTING PARCELS
 - EXISTING KERBLINES
 - EXISTING IMPERVIOUS
 - EXISTING BUILDINGS
 - CENTRELINE

IMAGERY CREDITS:
Auckland Council, Maxar, Auckland Council, LINZ

REV.	DATE	DESCRIPTION	DES.	REV.	REL.	LOGG.




SILVERDALE WEST PRIVATE PLAN
CHANGE

PUBLIC ROADING PLAN

STATUS: FOR INFORMATION ONLY			
DRAWING NO: 40003			
SCALE: 1:400	SIZE: A3	REVISION: 13/11/23	DATE: 13/11/23

THIS DRAWING AND DESIGN IS THE PROPERTY OF CIVIX LIMITED. THIS DRAWING MAY NOT BE COPIED OR ALTERED WITHOUT WRITTEN APPROVAL FROM CIVIX LIMITED. NO LIABILITY IS ACCEPTED FOR UNAUTHORISED USE OF THIS DRAWING. LEVELS ARE IN TERMS OF LAND AND SURVEY DATUM. AREAS AND MEASUREMENTS ARE SUBJECT TO SURVEY.

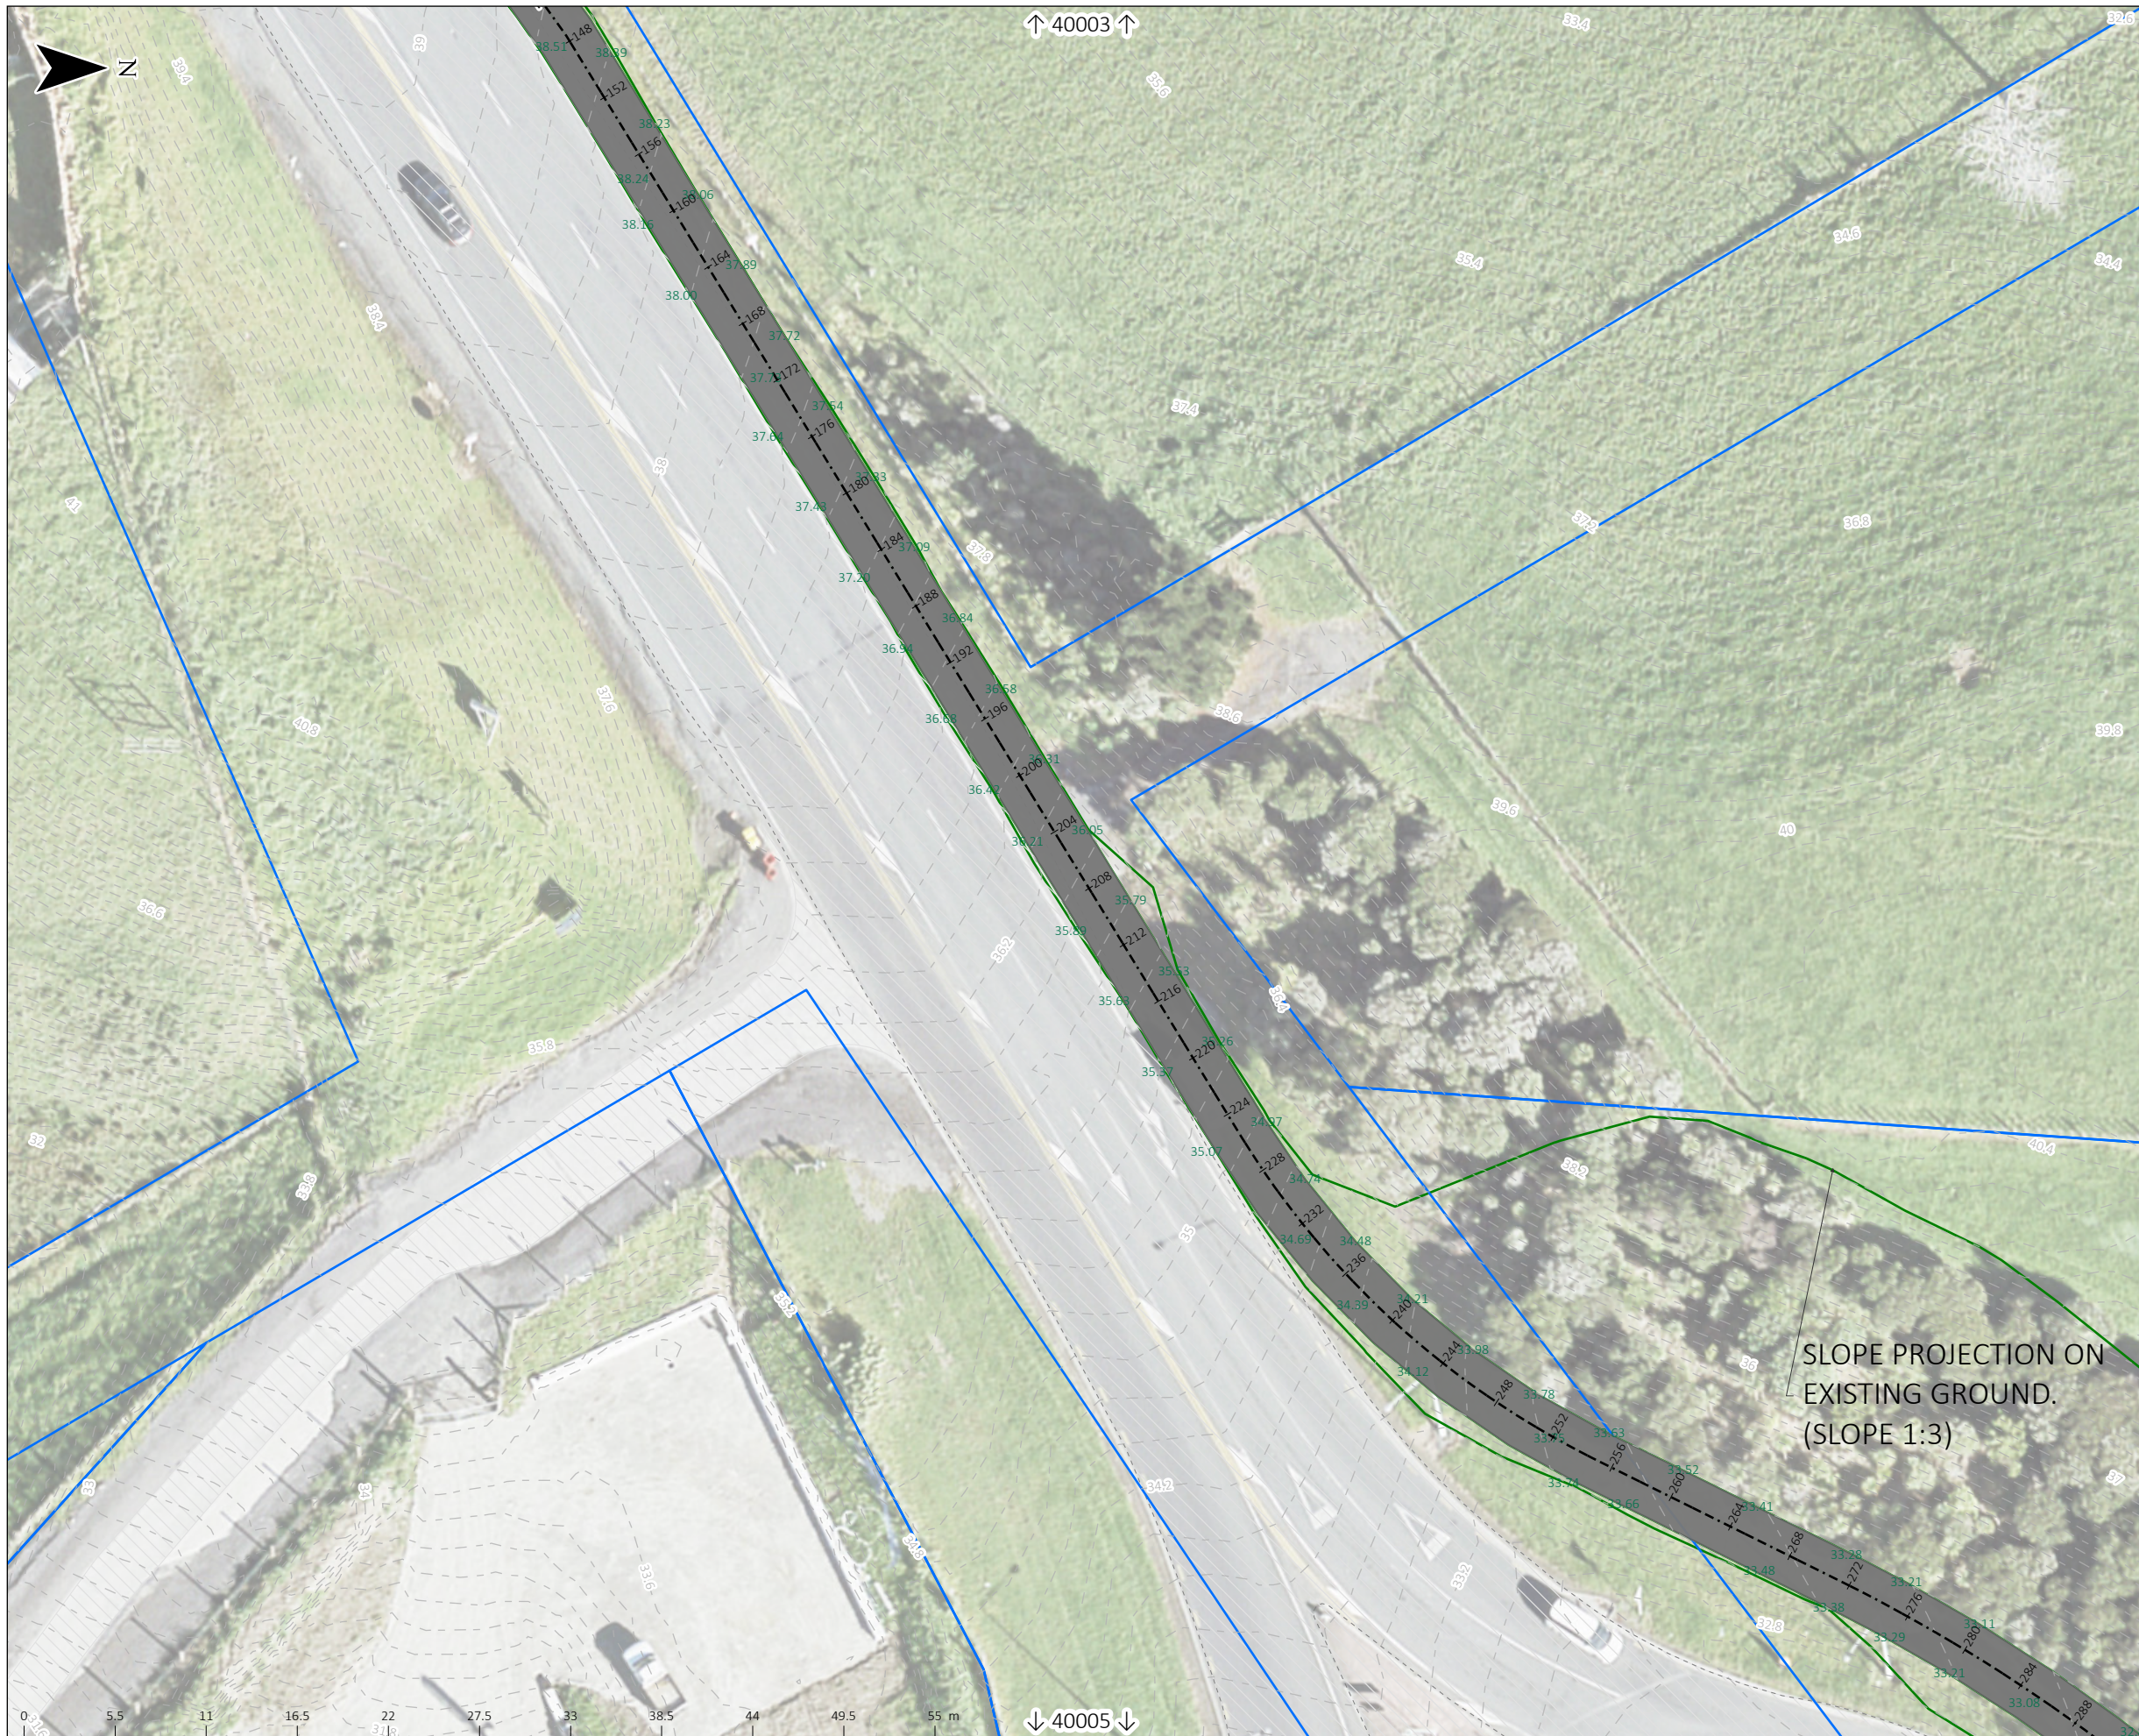

- LEGEND:
- VEHICLE CROSSING
 - EXISTING PARCELS
 - EXISTING KERBLINES
 - EXISTING IMPERVIOUS
 - CENTRELINE

SLOPE PROJECTION ON EXISTING GROUND. (SLOPE 1:3)

IMAGERY CREDITS:
Auckland Council, Maxar, Auckland Council, LINZ

REV.	DATE	DESCRIPTION	DES.	REV.	REL.	LOGO



SILVERDALE WEST PRIVATE PLAN CHANGE

PUBLIC ROADING PLAN

STATUS: FOR INFORMATION ONLY			
DRAWING NO: 40004			
SCALE: 1:400	SIZE: A3	REVISION: 13/11/23	DATE: 13/11/23

THIS DRAWING AND DESIGN IS THE PROPERTY OF CIVIX LIMITED. THIS DRAWING MAY NOT BE COPIED OR ALTERED WITHOUT WRITTEN APPROVAL FROM CIVIX LIMITED. NO LIABILITY IS ACCEPTED FOR UNAUTHORISED USE OF THIS DRAWING. LEVELS ARE IN TERMS OF LAND AND SURVEY DATUM. AREAS AND MEASUREMENTS ARE SUBJECT TO SURVEY.



- LEGEND:
- VEHICLE CROSSING
 - EXISTING PARCELS
 - EXISTING KERBLINES
 - EXISTING IMPERVIOUS
 - CENTRELINE
 - SW CATCHPIT

IMAGERY CREDITS:
Auckland Council, Maxar, Auckland Council, LINZ

REV.	DATE	DESCRIPTION	DRAWN	CHECKED	DATE



SILVERDALE WEST PRIVATE PLAN
CHANGE

PUBLIC ROADING PLAN

STATUS: FOR INFORMATION ONLY			
DRAWING NO: 40005			
SCALE: 1:400	SIZE: A3	REVISION: 13/11/23	DATE: 13/11/23

THIS DRAWING AND DESIGN IS THE PROPERTY OF CIVIX LIMITED. THIS DRAWING MAY NOT BE COPIED OR ALTERED WITHOUT WRITTEN APPROVAL FROM CIVIX LIMITED. NO LIABILITY IS ACCEPTED FOR UNAUTHORISED USE OF THIS DRAWING. LEVELS ARE IN TERMS OF LAND AND SURVEY DATUM. AREAS AND MEASUREMENTS ARE SUBJECT TO SURVEY.



- LEGEND:
- VEHICLE CROSSING
 - EXISTING PARCELS
 - EXISTING KERBLINES
 - EXISTING IMPERVIOUS
 - CENTRELINE

IMAGERY CREDITS:
Auckland Council, Maxar, Auckland Council, LINZ

REV.	DATE	DESCRIPTION	DES.	REV.	REL.	LOGO



SILVERDALE WEST PRIVATE PLAN CHANGE

PUBLIC ROADING PLAN

STATUS: FOR INFORMATION ONLY			
DRAWING NO: 40006			
SCALE: 1:400	SIZE: A3	REVISION: 13/11/23	DATE: 13/11/23

THIS DRAWING AND DESIGN IS THE PROPERTY OF CIVIX LIMITED. THIS DRAWING MAY NOT BE COPIED OR ALTERED WITHOUT WRITTEN APPROVAL FROM CIVIX LIMITED. NO LIABILITY IS ACCEPTED FOR UNAUTHORISED USE OF THIS DRAWING. LEVELS ARE IN TERMS OF LAND AND SURVEY DATUM. AREAS AND MEASUREMENTS ARE SUBJECT TO SURVEY.