



- NOTES:**
1. ALL DIMENSIONS IN MILLIMETRES UNLESS OTHERWISE STATED.
 2. ALL STEEL WORK TO BE HOT DIPPED GALVANISED.

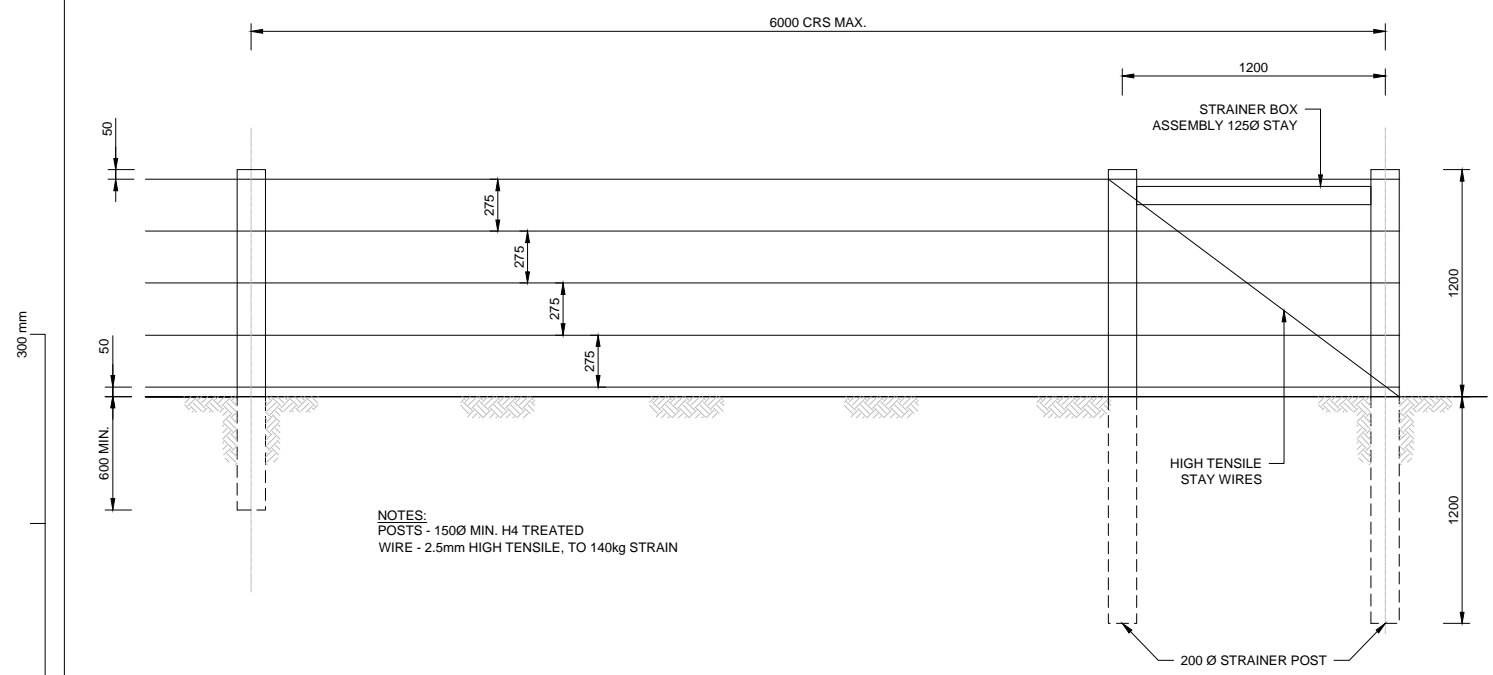



NOTES:
POSTS - 150Ø MIN. H4 TREATED
WIRE - 2.5mm HIGH TENSILE, TO 140kg STRAIN

A RURAL FENCE
SCALE: 1:20

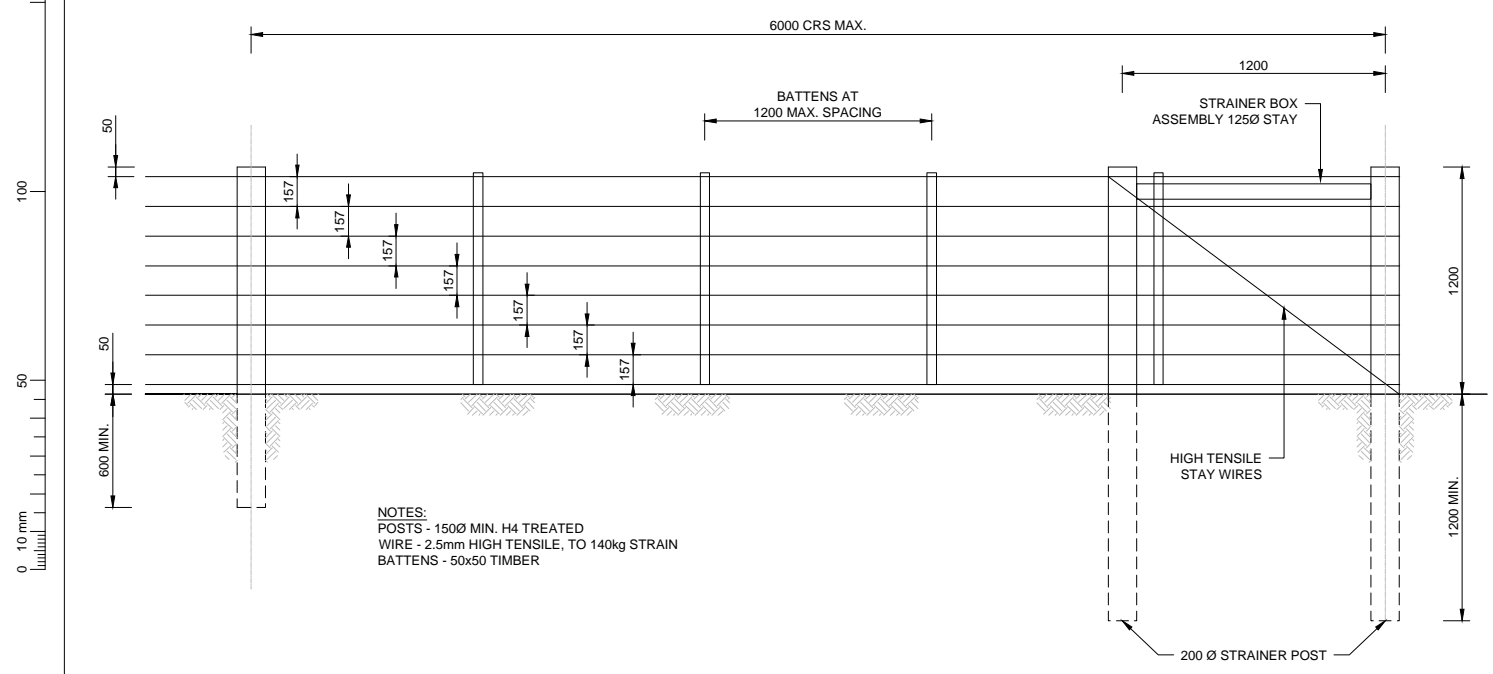

NOTES:
POSTS - 150Ø MIN. H4 TREATED
WIRE - 2.5mm HIGH TENSILE, TO 140kg STRAIN
BATTENS - 50x50 TIMBER

B HOT WIRED STOCK PROOF FENCE
SCALE: 1:20

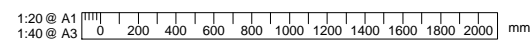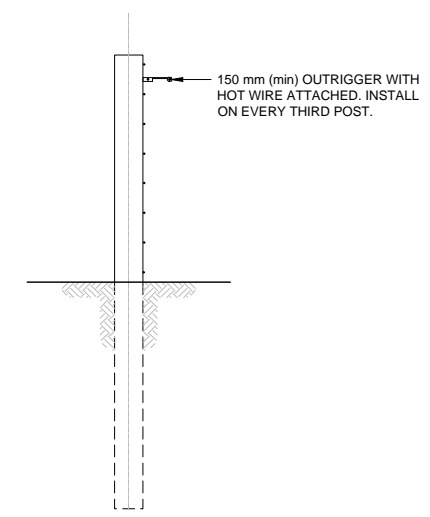

REVISION	AMENDMENT	APPROVED	DATE
A	DETAILED DESIGN	R.U.	2023-02-21



CIVIL

SCALES		ORIGINAL SIZE
1:20 (A1), 1:40 (A3)		A1
DRAWN	DESIGNED	APPROVED
V. DUBE	V. DUBE	R.UNKA
DRAWING VERIFIED	DESIGN VERIFIED	APPROVED DATE
P. FIEREK	P. FIEREK	2023-02-21

DETAILED DESIGN


PROJECT		TITLE	
WAKA KOTAHI NZ TRANSPORT AGENCY BOMBAY, AUCKLAND WEIGH RIGHT PROGRAMME		FENCE DETAILS - SHEET 1 OF 3 RURAL AND STOCK PROOF FENCE	
WSP PROJECT NO. (SUB-PROJECT) 5C4353-WSP-04-DR-		SHEET NO. C-8000	REVISION A

FOR REVIEW

NOT FOR CONSTRUCTION


NOTES:

1. ALL DIMENSIONS IN MILLIMETERS UNLESS STATED OTHERWISE.
2. ALL STEEL WORK TO BE HOT DIPPED GALVANISED.
3. ALL CHAIN LINK TO BE INSTALLED OUTSIDE OF THE FRAMING.
4. FENCE DETAILS SHALL CONFORM TO AS 1725.1-2010 UNLESS OTHERWISE STATED:
PERIMETER FENCING TYPE: TYPE 1-R-L/B-T (RAIL-LESS / BARBED TOP SECURITY FENCING)
5. TWO-POT EPOXY COATING ON BOTTOM OF POLE TO 100mm ABOVE FINISHED GROUND LEVEL.
6. STANDARD GATE DETAILS TO BE CONFIRMED WITH NOMINATED GATE SUPPLIER.

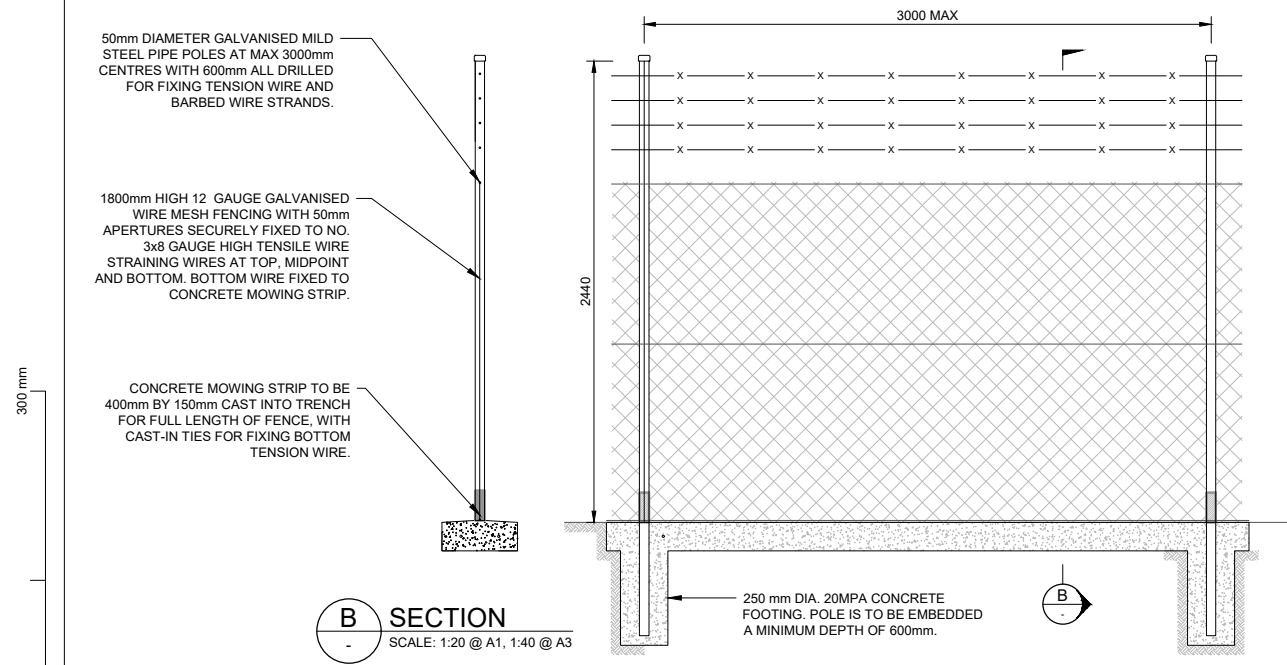

B SECTION
SCALE: 1:20 @ A1, 1:40 @ A3

SECURITY FENCE - ELEVATION
SCALE: 1:20

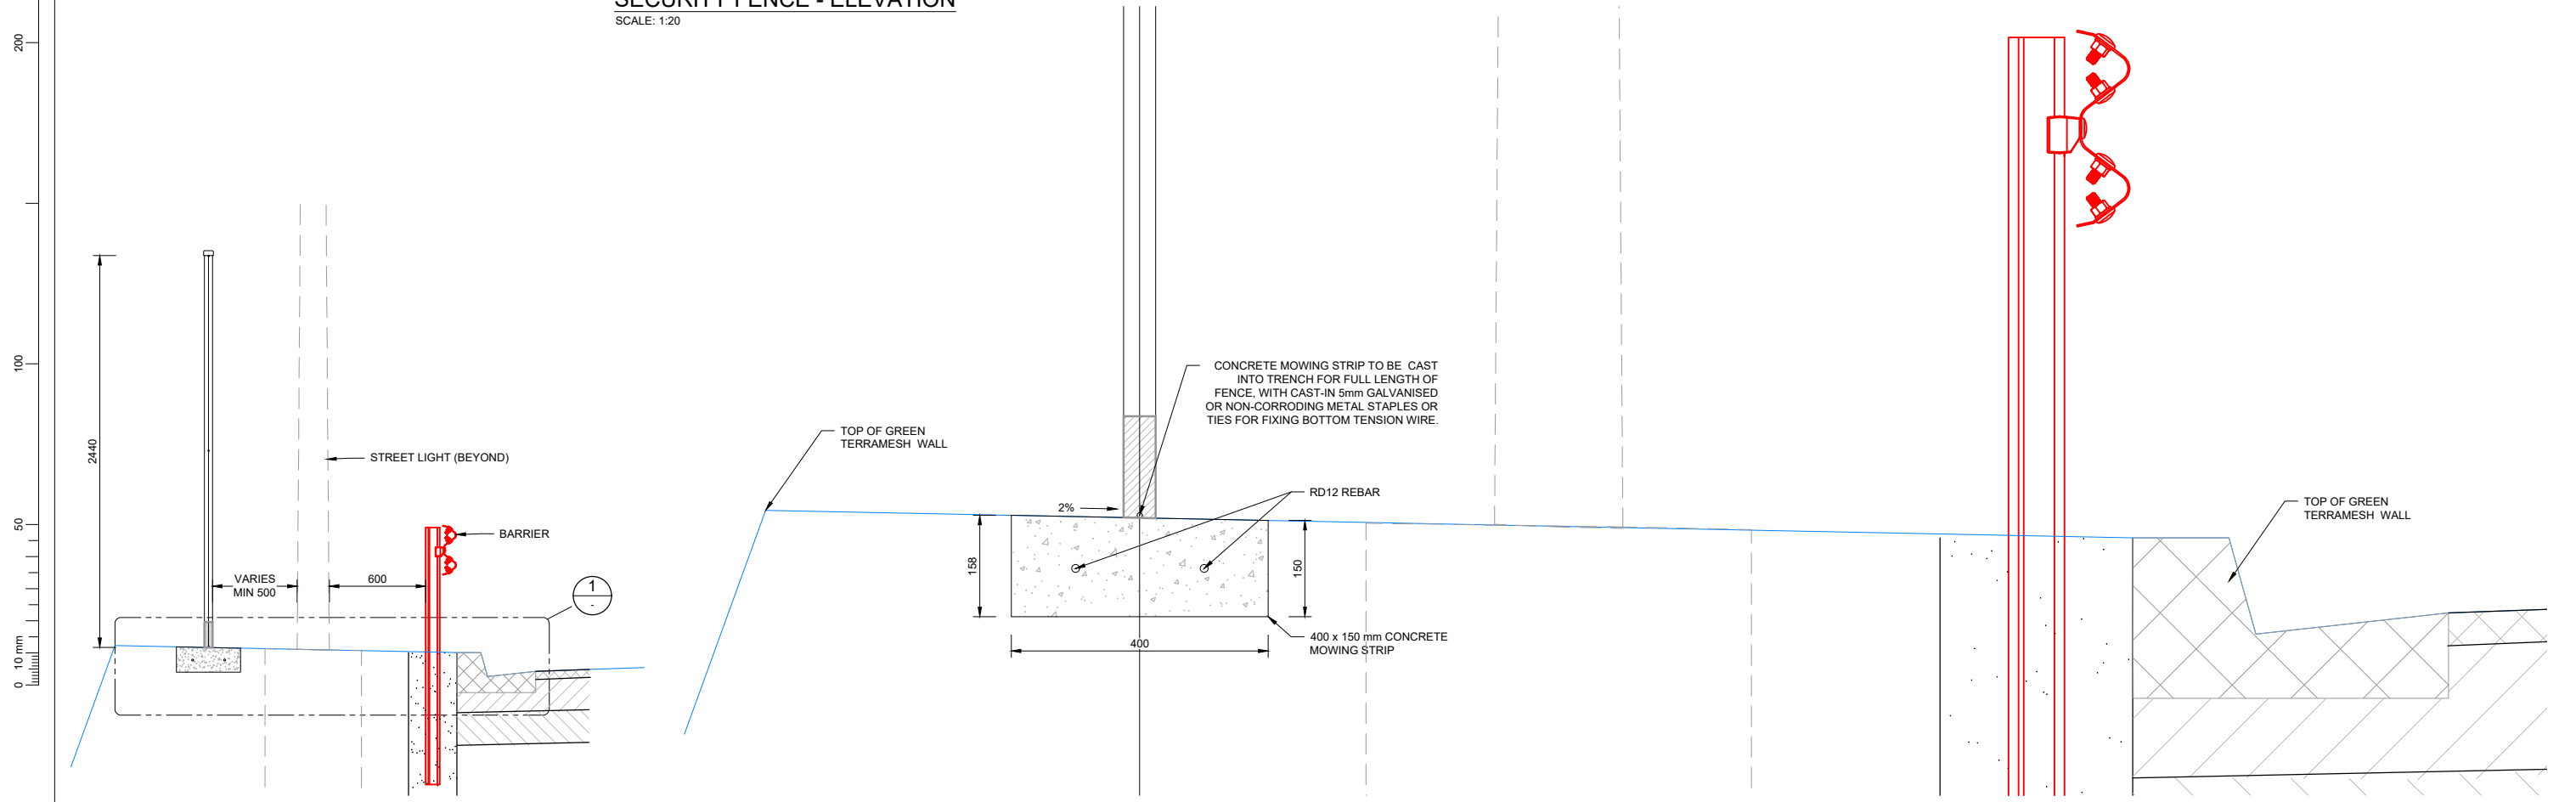

A SECTION
SCALE: 1:20 @ A1, 1:40 @ A3

DETAIL 1 - MOWING STRIP
SCALE: 1:5

FOR REVIEW
NOT FOR CONSTRUCTION

1:20 @ A1
1:40 @ A3

1:5 @ A1
1:10 @ A3

REVISION	AMENDMENT	APPROVED	DATE
A	DETAILED DESIGN	R.U.	2023-02-21



wsp
Wellington Office
+64 4 471 7000

PO Box 12-003
Wellington 6144
New Zealand

SCALES		ORIGINAL SIZE
1:20 (A1), 1:40 (A3)		A1
DRAWN	DESIGNED	APPROVED
V. DUBE	V. DUBE	R. UNKA
DRAWING VERIFIED	DESIGN VERIFIED	APPROVED DATE
P. FIEREK	P. FIEREK	2023-02-21

PROJECT
WAKA KOTAHU NZ TRANSPORT AGENCY
BOMBAY, AUCKLAND
WEIGH RIGHT PROGRAMME


TITLE
FENCE DETAILS - SHEET 2 OF 3
SECURITY GATE AND PEDESTRIAN EMERGENCY GATE

WSP PROJECT NO. (SUB-PROJECT) SHEET NO. REVISION
C-8001 A


DETAILED DESIGN

NOTES:

1. ALL DIMENSIONS IN MILLIMETERS UNLESS STATED OTHERWISE.
2. ALL STEEL WORK TO BE HOT DIPPED GALVANISED.
3. ALL CHAIN LINK TO BE INSTALLED OUTSIDE OF THE FRAMING.
4. FENCE DETAILS SHALL CONFORM TO AS 1725.1-2010 UNLESS OTHERWISE STATED: PERIMETER FENCING TYPE: TYPE 1-R-L/B-T (RAIL-LESS / BARBED TOP SECURITY FENCING)
5. TWO-POT EPOXY COATING ON BOTTOM OF POLE TO 100mm ABOVE FINISHED GROUND LEVEL.
6. STANDARD GATE DETAILS TO BE CONFIRMED WITH NOMINATED GATE SUPPLIER.

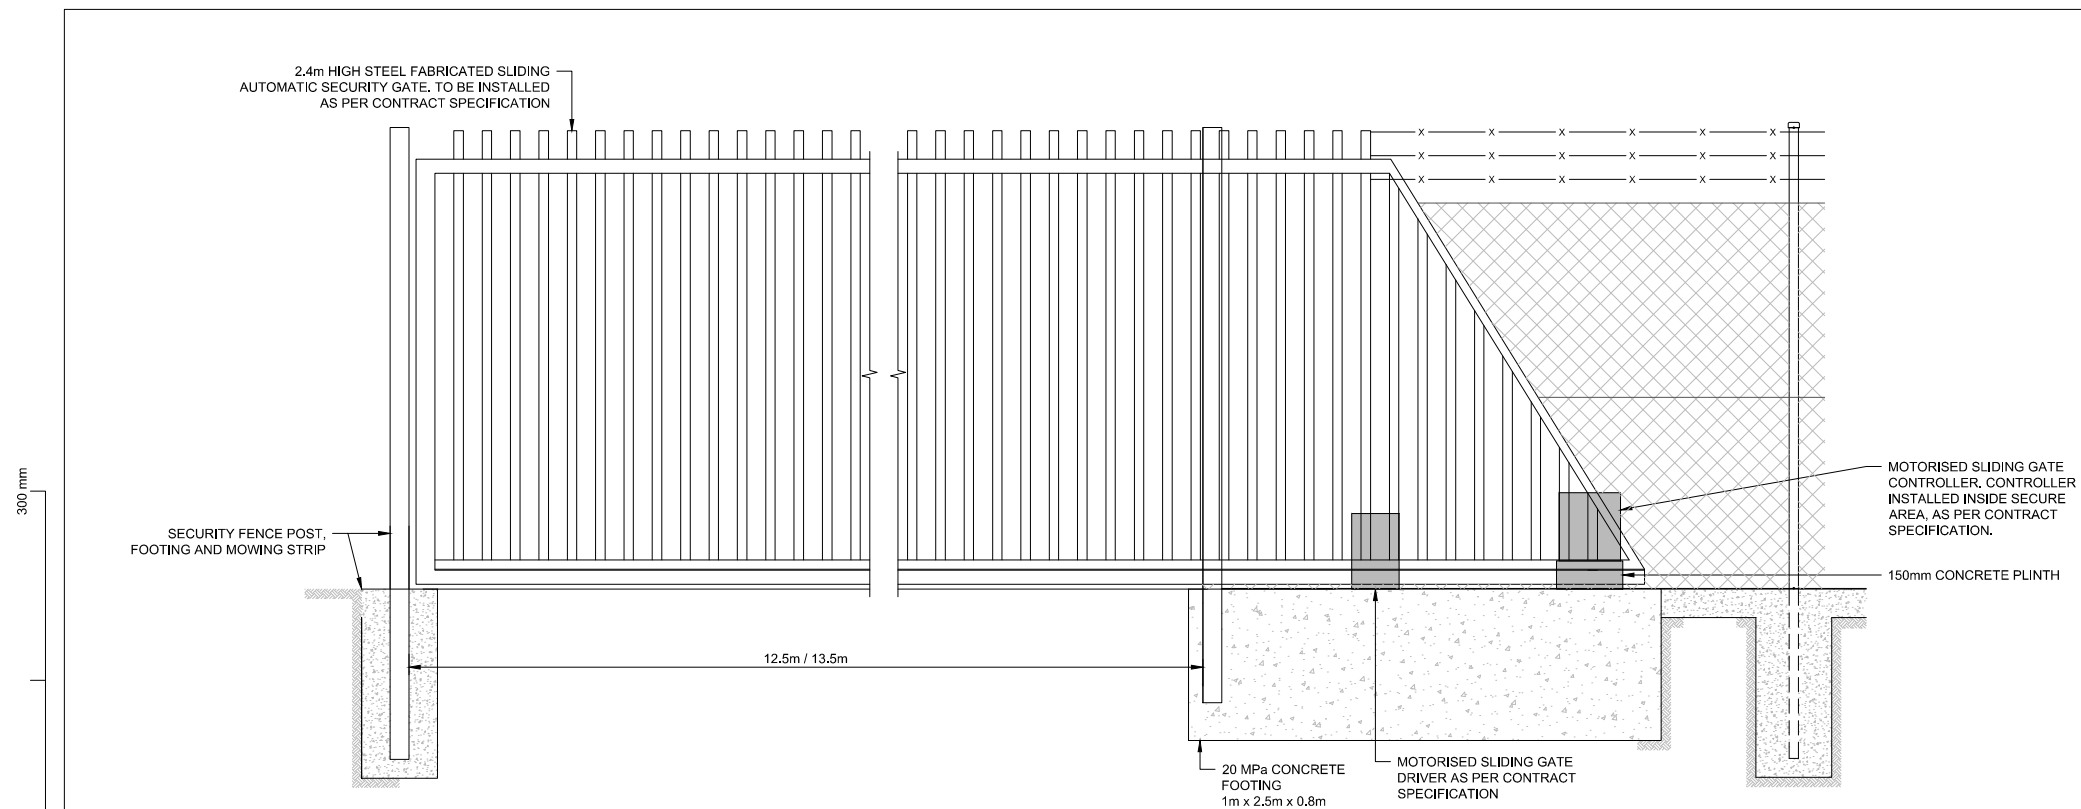

SECURITY GATE DETAILS
SCALE: 1:20

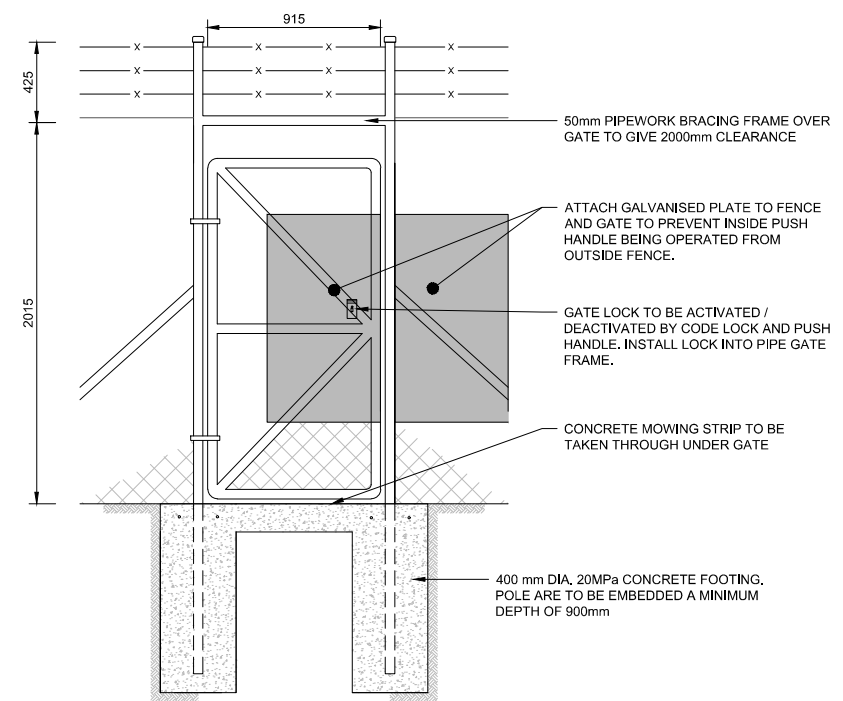

SECURITY PEDESTRIAN GATE - ELEVATION
SCALE: 1:20

1:20 @ A1
1:40 @ A3

REVISION	AMENDMENT	APPROVED	DATE
0A	ISSUED FOR TENDER	F.R.	2023-11-13
0B	ISSUED FOR RESOURCE CONSENT - S92 RESPONSE	F.R.	2024-01-19



CIVIL

SCALES		ORIGINAL SIZE
1:20 (A1), 1:40 (A3)		A1
DRAWN	DESIGNED	APPROVED
P. FIEREK	P. FIEREK	F. RAHMAN
DRAWING VERIFIED	DESIGN VERIFIED	APPROVED DATE
C. NELLES	C. NELLES	2024-01-19

TENDER

PROJECT	
WAKA KOTAHI NZ TRANSPORT AGENCY BOMBAY, AUCKLAND WEIGH RIGHT PROGRAMME - BOMBAY CVSC	
TITLE	
FENCE DETAILS - SHEET 3 OF 4 SECURITY GATE AND PEDESTRIAN EMERGENCY GATE	
WSP PROJECT NO. (SUB-PROJECT)	SHEET NO.
5C4353-WSP-54-DR-	C-8002
REVISION	
0B	