





NOTES:
 1. THIS DRAWING TO BE READ IN CONJUNCTION WITH SPECIFICATIONS AND DESIGN DRAWINGS.

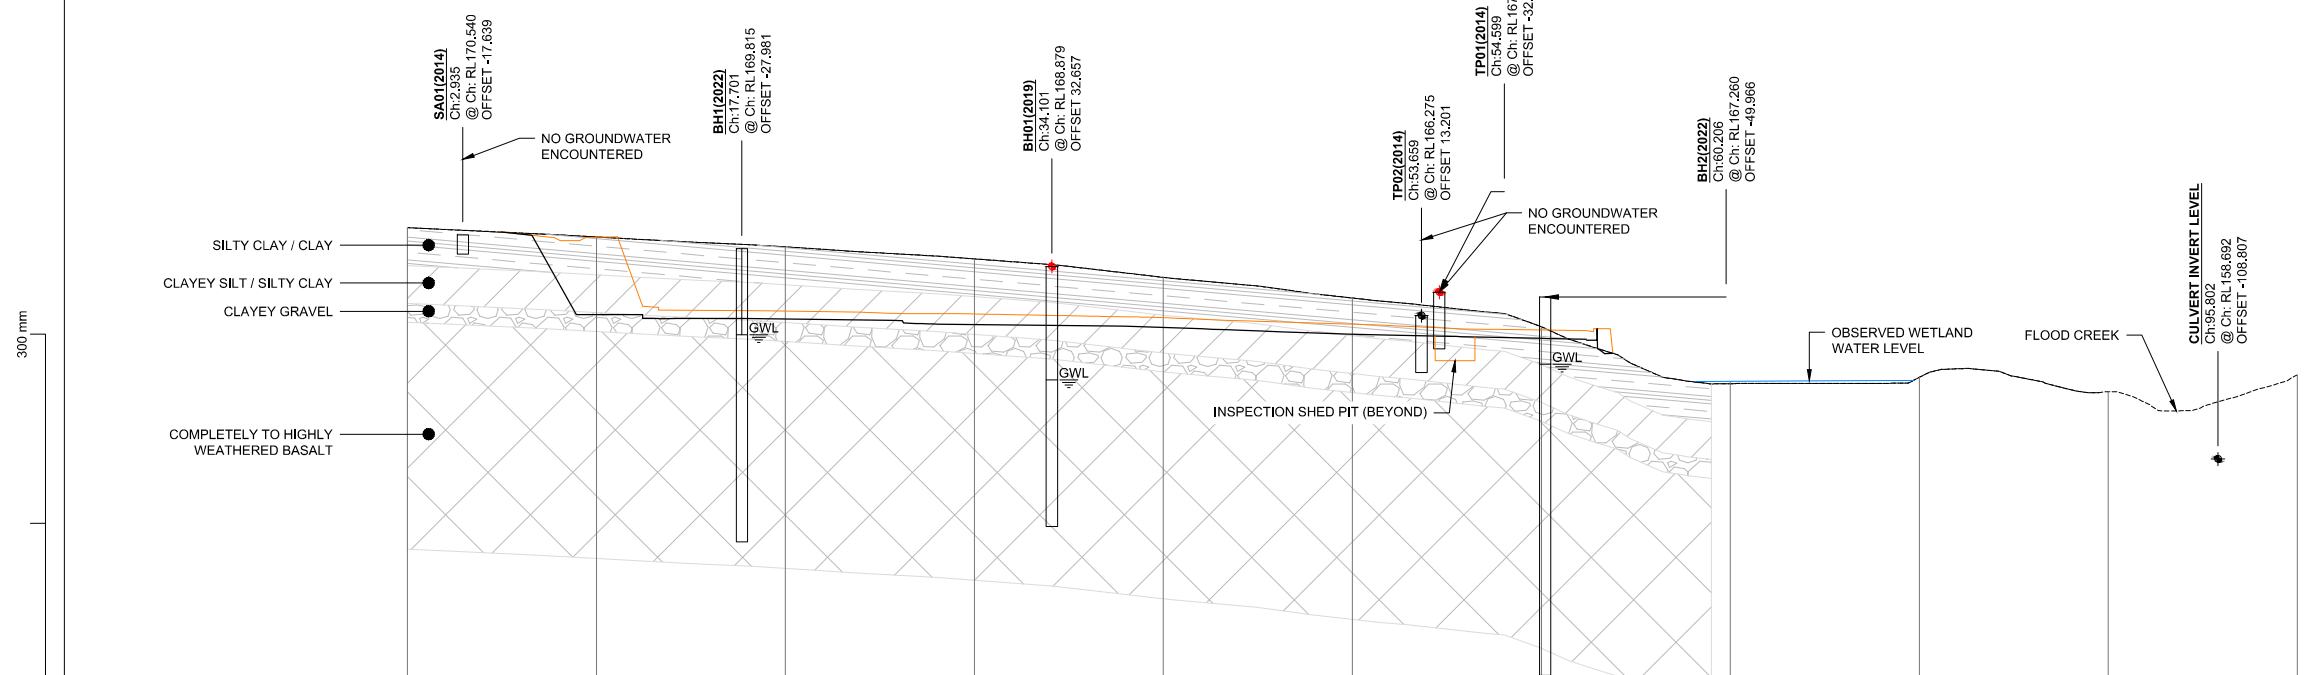

Datum R.L. 145.00

STATION	EXISTING LEVEL	CUT/FILL	SUBGRADE LEVEL
0.00	170.93		
5.00	170.69	0.00	170.69
6.57	170.62	0.09	170.53
8.93	170.50	-4.16	166.34
10.00	170.44	-4.12	166.32
12.43	170.30	-3.98	166.32
13.29	170.26	-4.13	166.12
14.26	170.21	-4.09	166.12
15.85	170.13	-4.00	166.13
16.91	170.08	-3.95	166.13
17.73	170.05	-3.91	166.13
20.00	169.91	-3.81	166.10
25.70	168.56	-3.53	166.02
26.25	168.53	-3.64	165.89
26.89	168.49	-3.63	165.86
27.55	168.45	-3.61	165.84
28.09	168.42	-3.59	165.83
30.00	168.28	-3.47	165.81
37.89	168.55	-2.82	165.73
40.00	168.30	-2.65	165.65
42.00	168.11	-2.53	165.58
42.61	168.06	-2.50	165.56
43.31	168.00	-2.46	165.53
44.13	167.93	-2.42	165.50
45.10	167.83	-2.36	165.47
46.28	167.67	-2.25	165.42
47.82	167.45	-2.08	165.37
49.80	167.23	-1.94	165.29
50.00	167.21	-1.92	165.28
51.95	167.01	-1.76	165.25
55.19	166.67	-1.49	165.18
55.72	166.62	-1.45	165.17
60.00	165.69	-0.62	165.08
60.07	165.66	-0.59	165.08
62.90	164.56	0.42	164.98
62.37	164.73	0.30	165.03
63.78	164.29	-0.01	164.28
70.00	162.68		
80.00	163.02		
90.00	162.25		
100.00	163.14		

SECTION A-A
SCALE 1:250

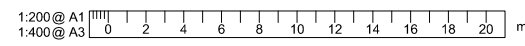

REVISION	AMENDMENT	APPROVED	DATE
A	ISSUED FOR RESOURCE CONSENT	F.R.	2024/01/15
B	REISSUED FOR RESOURCE CONSENT	F.R.	2024-03-08



wsp
 Wellington Office
 +64 4 471 7000
 PO Box 12-003
 Wellington 6144
 New Zealand

CIVIL

SCALES		ORIGINAL SIZE
1:200 (A1), 1:400 (A3)		A1
DRAWN	DESIGNED	APPROVED
P. FIEREK	P. FIEREK	F. RAHMAN
DRAWING VERIFIED	DESIGN VERIFIED	APPROVED DATE
C. NELLES	S. ARUMUGAM	2024-03-08

RESOURCE CONSENT

PROJECT	
WAKA KOTAHI NZ TRANSPORT AGENCY	
BOMBAY, AUCKLAND	
WEIGH RIGHT PROGRAMME - BOMBAY CVSC	
TITLE	
CVSC	
GEOLOGICAL SECTION A-A	
WSP PROJECT NO. (SUB-PROJECT)	SHEET NO.
5C4353-WSP-54-SK-	C-0041
REVISION	
B	