

Note:

Refer drawing 47712-DR-C-8100-8103 for proposed private plan change cycleway and footpath.

Legend	
	NoR extent
	Existing boundary
	Proposed private plan change kerb/pavement
	Proposed kerb (future tie in)
	Proposed future road reserve extent
	SGA design kerb
	SGA design road boundary

C:\12d\Synergy\Workspace\data\CATOAPP\147712-Neil Construction Limited - Brigham Creek Road_65094\TechnicalDrawings\47712-DR-C-8500-future tie in


No.	REVISION (DESCRIPTIONS)	NAME	DATE
A	Issued For Information	M.Chen	27/02/2024
B	Issued For Information	M.Chen	05/04/2024
C	Issued For Information	M.Chen	12/04/2024

FOR INFORMATION

	NAME	DATE
SURVEYED		
DESIGNED	M.Chen	27/02/2024
DRAWN	M.Chen	27/02/2024

DATE	ORIGINAL SCALE	ORIGINAL SIZE
27/02/2024	1:1000	A3

DRAWING NO.	REVISION
47712-DR-C-8500	C

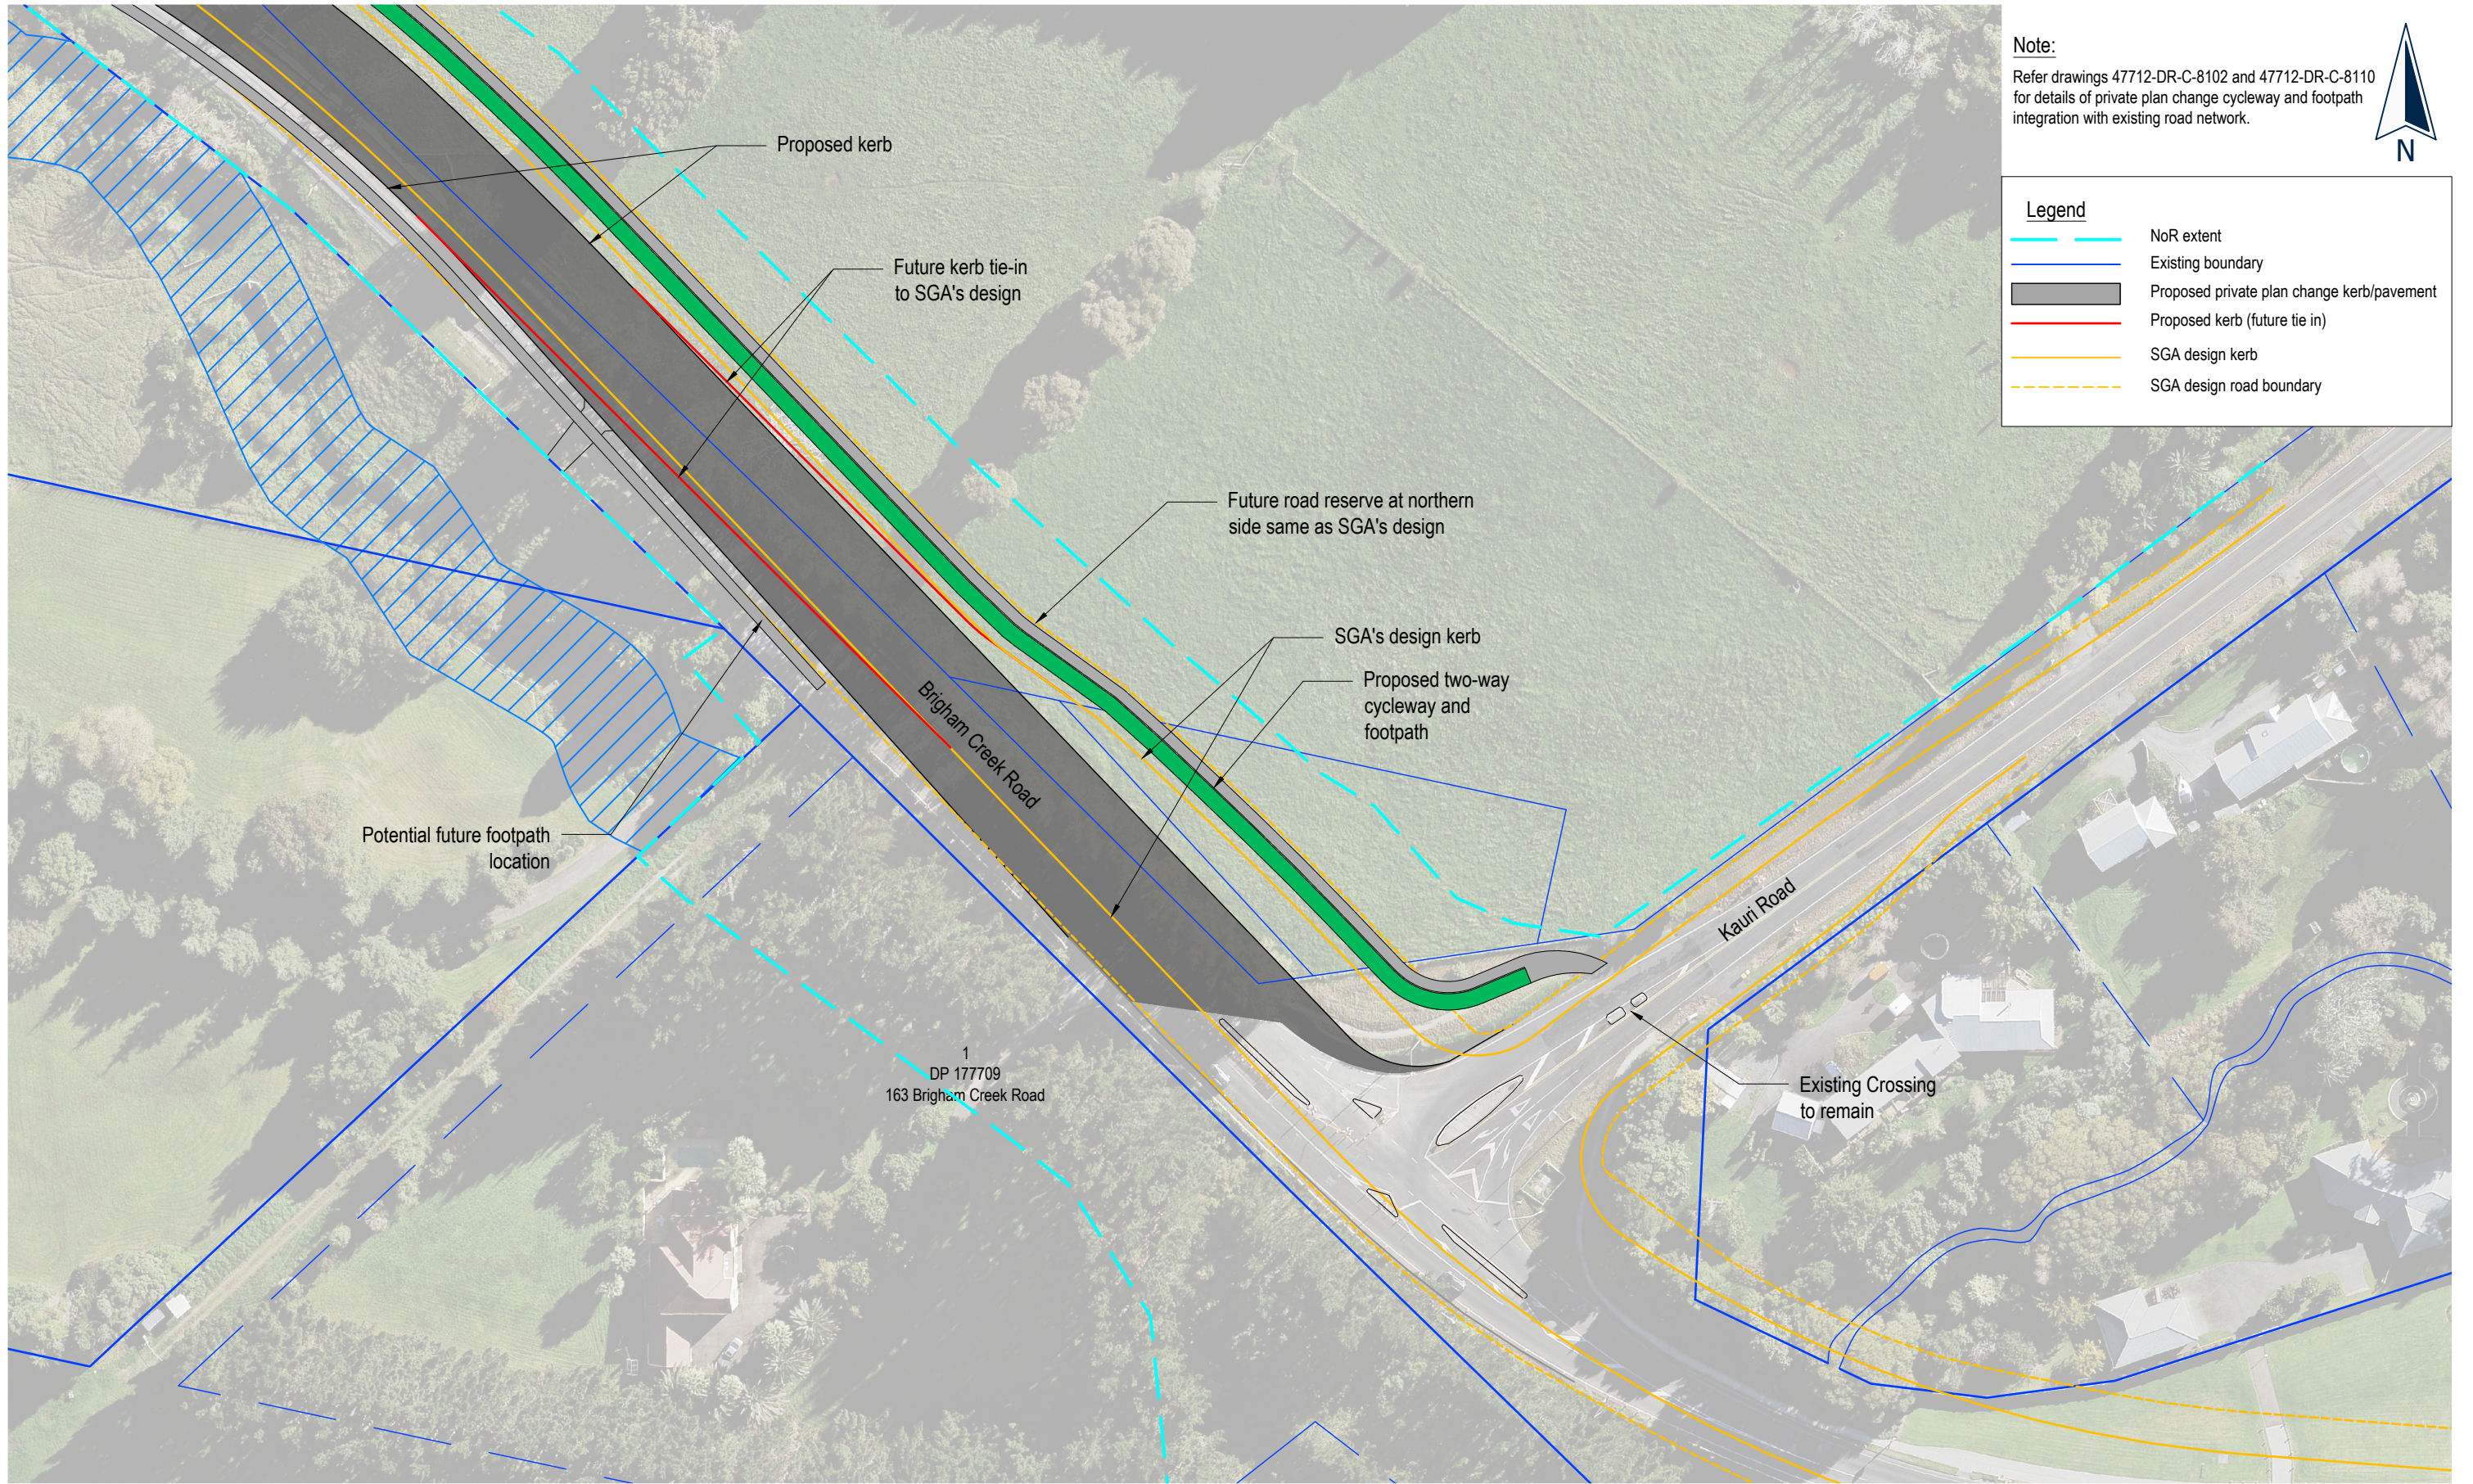

Note:
Refer drawings 47712-DR-C-8102 and 47712-DR-C-8110 for details of private plan change cycleway and footpath integration with existing road network.



Legend	
---	NoR extent
---	Existing boundary
	Proposed private plan change kerb/pavement
---	Proposed kerb (future tie in)
---	SGA design kerb
---	SGA design road boundary


C:\12d\Synergy\Workspace\data\CATOAPP\47712-Neil Construction Limited - Brigham Creek Road_65094\TechnicalDrawings\47712-DR-C-8500-future tie in

No.	REVISION (DESCRIPTIONS)	NAME	DATE
A	Issued For Information	M.Chen	27/02/2024
B	Issued For Information	M.Chen	05/04/2024
C	Issued For Information	M.Chen	12/04/2024
D	Issued For Information	M.Chen	17/04/2024

FOR INFORMATION

	NAME	DATE
SURVEYED		
DESIGNED	M.Chen	27/02/2024
DRAWN	M.Chen	27/02/2024
DATE	27/02/2024	
ORIGINAL SCALE	1:1000	
ORIGINAL SIZE		A3

DRAWING NO.	47712-DR-C-8501	REVISION	D
-------------	------------------------	----------	----------

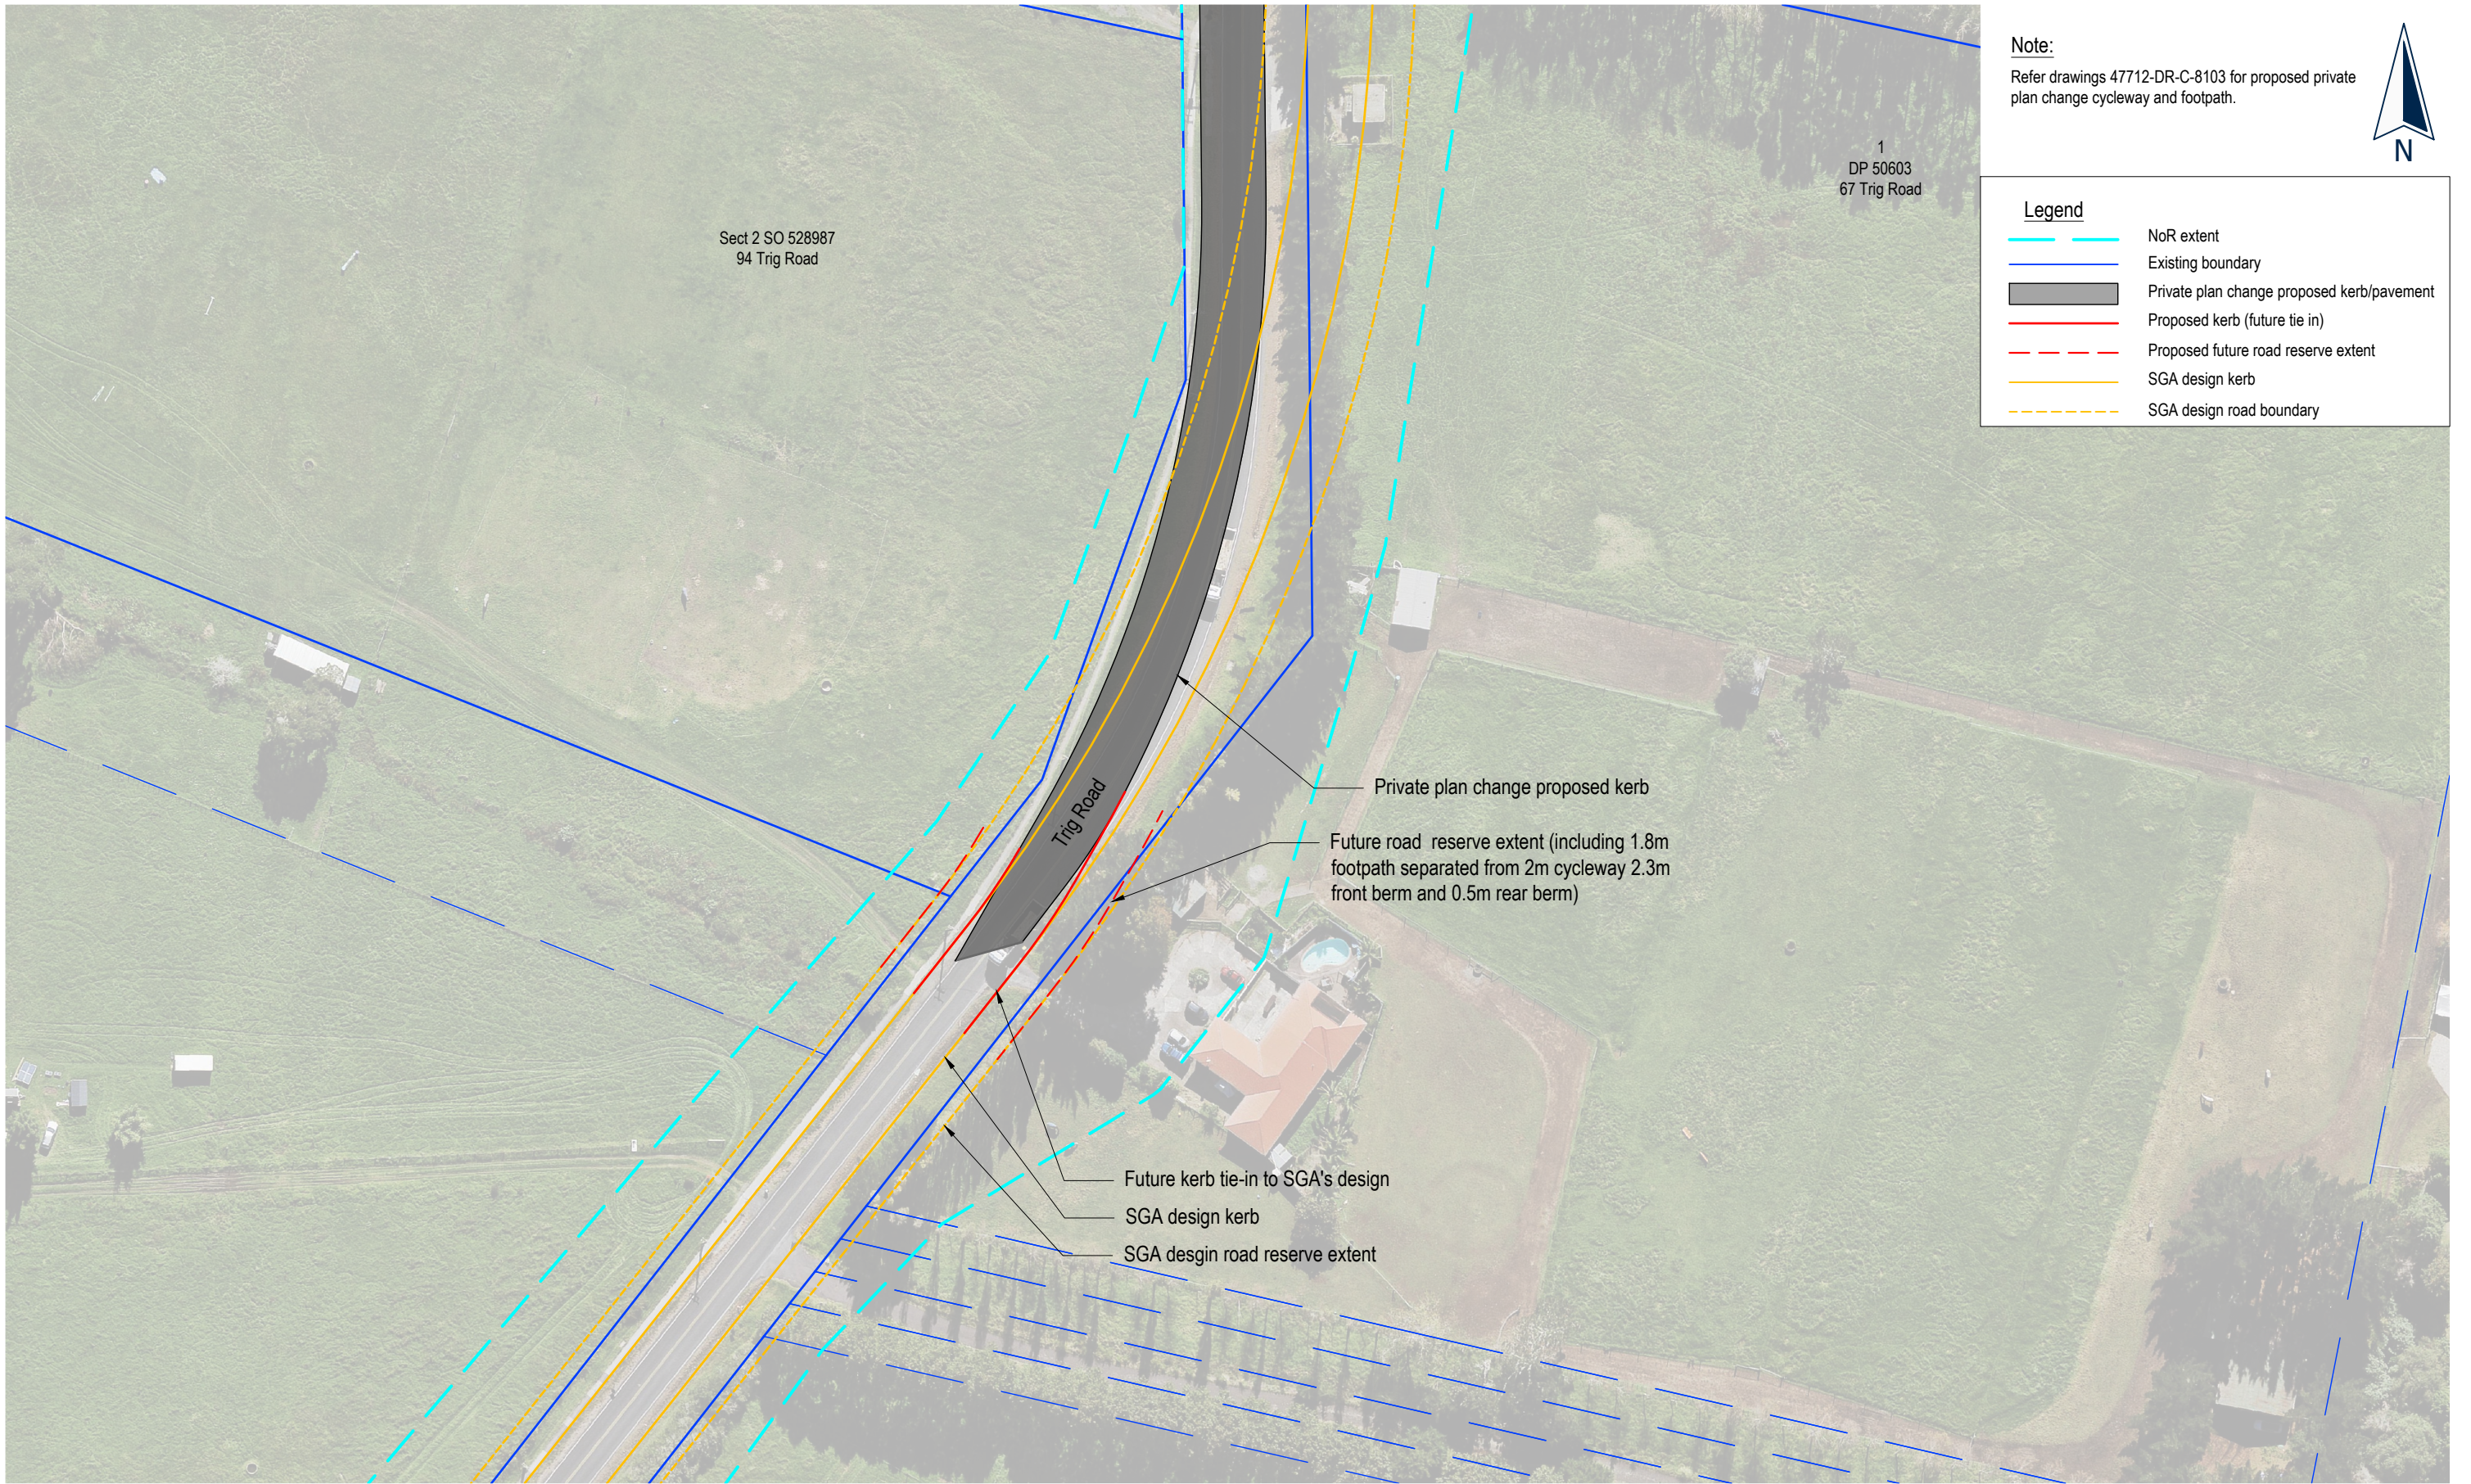

Note:
Refer drawings 47712-DR-C-8103 for proposed private plan change cycleway and footpath.



Legend	
- - - - -	NoR extent
—————	Existing boundary
	Private plan change proposed kerb/pavement
- - - - -	Proposed kerb (future tie in)
- - - - -	Proposed future road reserve extent
- - - - -	SGA design kerb
- - - - -	SGA design road boundary

C:\12d\Synergy\Workspace\data\CATOAPP1\47712-Neil Construction Limited - Brigham Creek Road_65094\TechnicalDrawings\47712-DR-C-8500-future tie in

No.	REVISION (DESCRIPTIONS)	NAME	DATE
A	Issued For Information	M.Chen	27/02/2024
B	Issued For Information	M.Chen	05/04/2024
C	Issued For Information	M.Chen	12/04/2024

FOR INFORMATION

	NAME	DATE
SURVEYED	-	-
DESIGNED	M.Chen	27/02/2024
DRAWN	M.Chen	27/02/2024
DATE	27/02/2024	27/02/2024
DRAWING NO.	ORIGINAL SCALE	ORIGINAL SIZE
47712-DR-C-8502	1:1000	A3
	REVISION	
	C	