


- NOTES**
1. ALL DIMENSIONS ARE IN MILLIMETRES UNLESS NOTED OTHERWISE.
  2. COORDINATE SYSTEM: NZGD2000, NZTM COORDINATES.
  3. LEVEL DATUM: NZVD 2016
  4. AERIAL PHOTO SHOWN IS FROM DRONE IMAGERY PROVIDED BY THOMAS CONSULTANTS ON 2024/09/23 OVERLAIN ON AERIAL IMAGE SOURCED FROM AUCKLAND COUNCIL GIS (GEOMAPS).
  5. LOCATION OF ALL EXISTING SERVICES ARE AN AMALGAMATION OF GPR SURVEY PROVIDED BY THOMAS CONSULTANTS ON 10/10/2024 AND FROM AUCKLAND COUNCIL GIS (GEOMAPS).
  6. EXISTING CONTOURS HAVE BEEN SOURCED FROM AUCKLAND COUNCIL GIS (GEOMAPS).
  7. LOCATIONS OF EXISTING SERVICES MAY VARY FROM THAT SHOWN AND SHOULD BE CHECKED ON SITE.

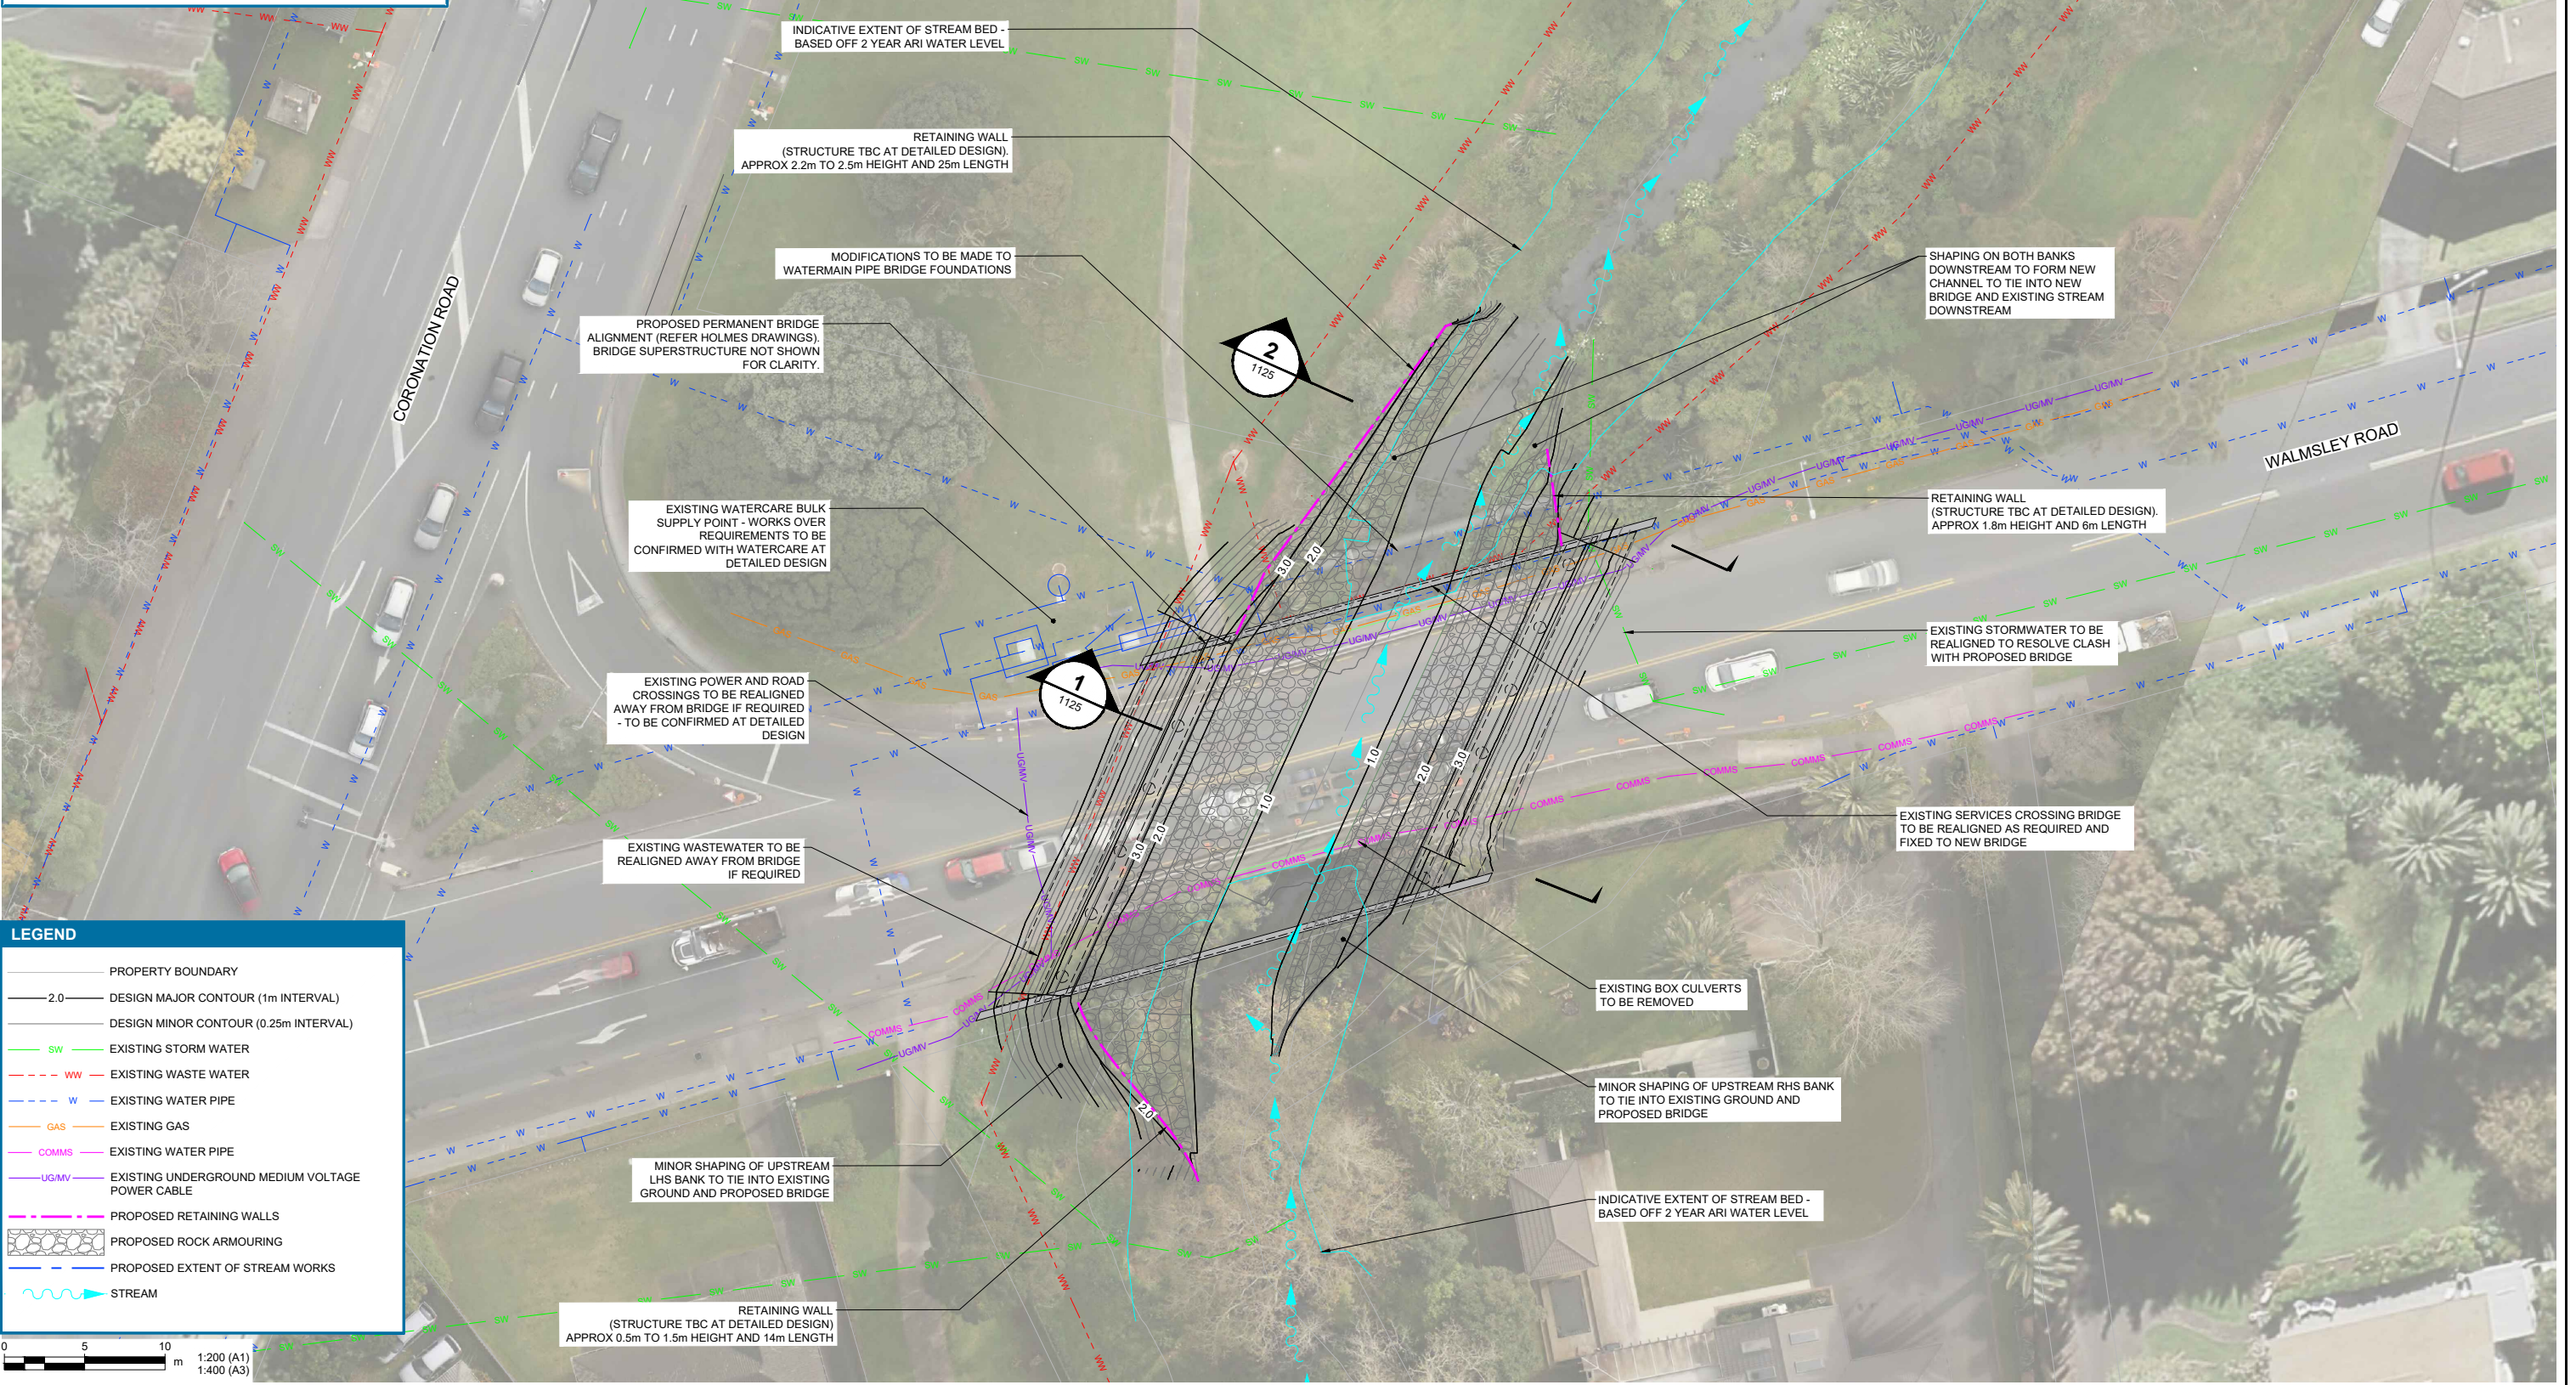

- LEGEND**
- PROPERTY BOUNDARY
  - 2.0 DESIGN MAJOR CONTOUR (1m INTERVAL)
  - DESIGN MINOR CONTOUR (0.25m INTERVAL)
  - SW EXISTING STORM WATER
  - WW EXISTING WASTE WATER
  - W EXISTING WATER PIPE
  - GAS EXISTING GAS
  - COMMS EXISTING WATER PIPE
  - UGMV EXISTING UNDERGROUND MEDIUM VOLTAGE POWER CABLE
  - PROPOSED RETAINING WALLS
  - PROPOSED ROCK ARMOURING
  - PROPOSED EXTENT OF STREAM WORKS
  - STREAM

0 5 10 m  
 1:200 (A1)  
 1:400 (A3)

www.tonkintaylor.co.nz

DESIGNED	JAK	SEP.24	DRAWING STATUS	CLIENT
DRAWN	ASVI	SEP.24	PRELIMINARY DESIGN	HEALTHY WATERS
DESIGN CHECKED	BBJC	OCT.24	PROJECT PHASE	PROJECT
DRAWING CHECKED	JABR	OCT.24		TE ARARATA BLUE GREEN NETWORKS - STAGE 2
NOT FOR CONSTRUCTION			TITLE	
APPROVED			WALMSLEY ROAD BRIDGE	
DATE			GENERAL LAYOUT	
1 ISSUED FOR INFORMATION			SCALE (A1) 1:200	
JC	JOPA	22.10.2024	DWG No. 1017033.2003-1121	
REV	DESCRIPTION	CAD	CHK	DATE
1	ISSUED FOR INFORMATION	JC	JOPA	22.10.2024

DESIGNED	JAK	SEP.24	DRAWING STATUS	CLIENT
DRAWN	ASVI	SEP.24	PRELIMINARY DESIGN	HEALTHY WATERS
DESIGN CHECKED	BBJC	OCT.24	PROJECT PHASE	PROJECT
DRAWING CHECKED	JABR	OCT.24		TE ARARATA BLUE GREEN NETWORKS - STAGE 2
NOT FOR CONSTRUCTION			TITLE	
APPROVED			WALMSLEY ROAD BRIDGE	
DATE			GENERAL LAYOUT	
1 ISSUED FOR INFORMATION			SCALE (A1) 1:200	
JC	JOPA	22.10.2024	DWG No. 1017033.2003-1121	
REV	DESCRIPTION	CAD	CHK	DATE
1	ISSUED FOR INFORMATION	JC	JOPA	22.10.2024

THIS DRAWING IS NOT TO BE USED FOR CONSTRUCTION PURPOSES UNLESS SIGNED AS APPROVED

REV 1