


All dimensions to be verified on site before making any shop drawings or commencing any work.




A05/11/2024THConceptRevDateAppdReason

Consultants

| | | 23000 | CO O O O O O O O O O O O O O O O O O O | | |
|--------------------|--------------------------|---|--|----------------|------------------------------------|
| | | | edge of new Walmsley Road Bridge | | |
| | | 1 - plan 1 : 50 | | | |
| | | 23000 | | | |
| propose channel | ed stream I by others | Te Ararata Creek | | I | |
| | Holmes | - 1 : 50 Holmes NZ LP 12 Madden Street Auckland 1010 | TE ARARATA CULVE | RT REPLACEMENT | Sheet Title Wat gene elev |

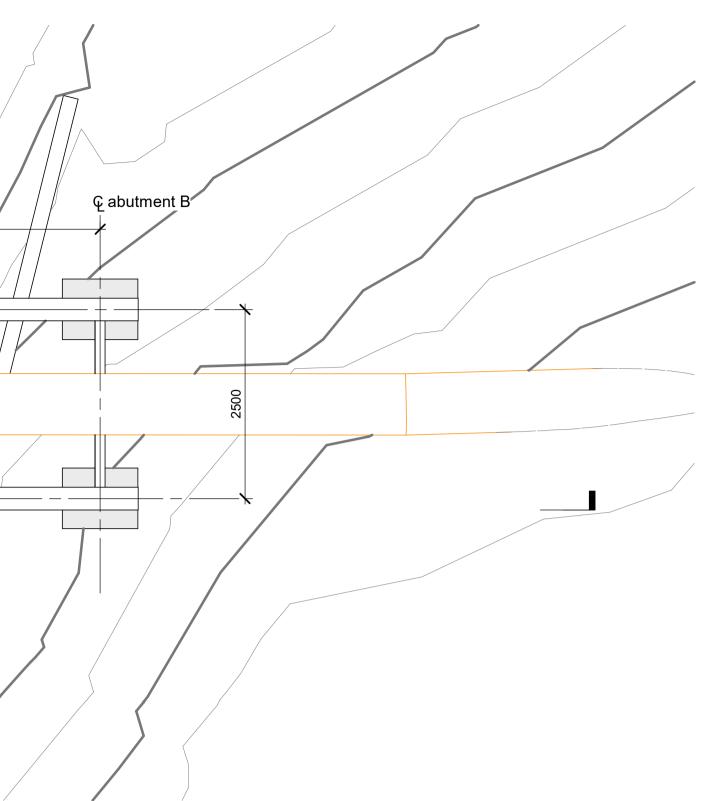

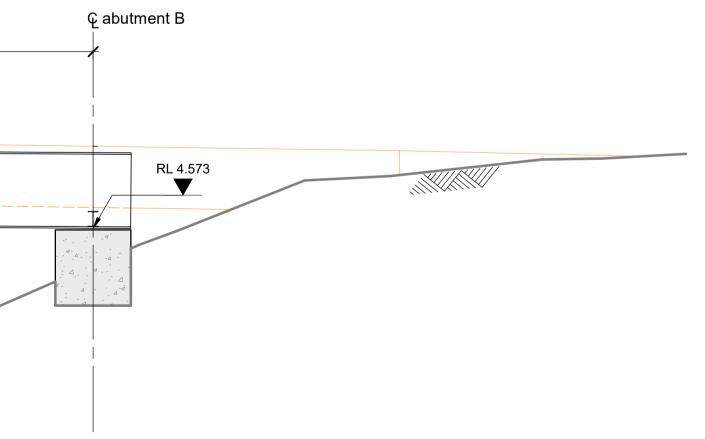

| The copyright of this drawing remains with Holmes NZ LP. | |
|--|--|
|--|--|

| itle | Drawn AT | Scale 1:50 | (at A1) |
|----------------------------|--|--------------|---------|
| tercare pipe bridge | Filename 148654.33 Te Ararata Bridge.rvt | | |
| neral arrangement plan & – | Job Number | Sheet Number | Rev |
| vation | 148654.33 | S04-01 | A |
| | | | |