



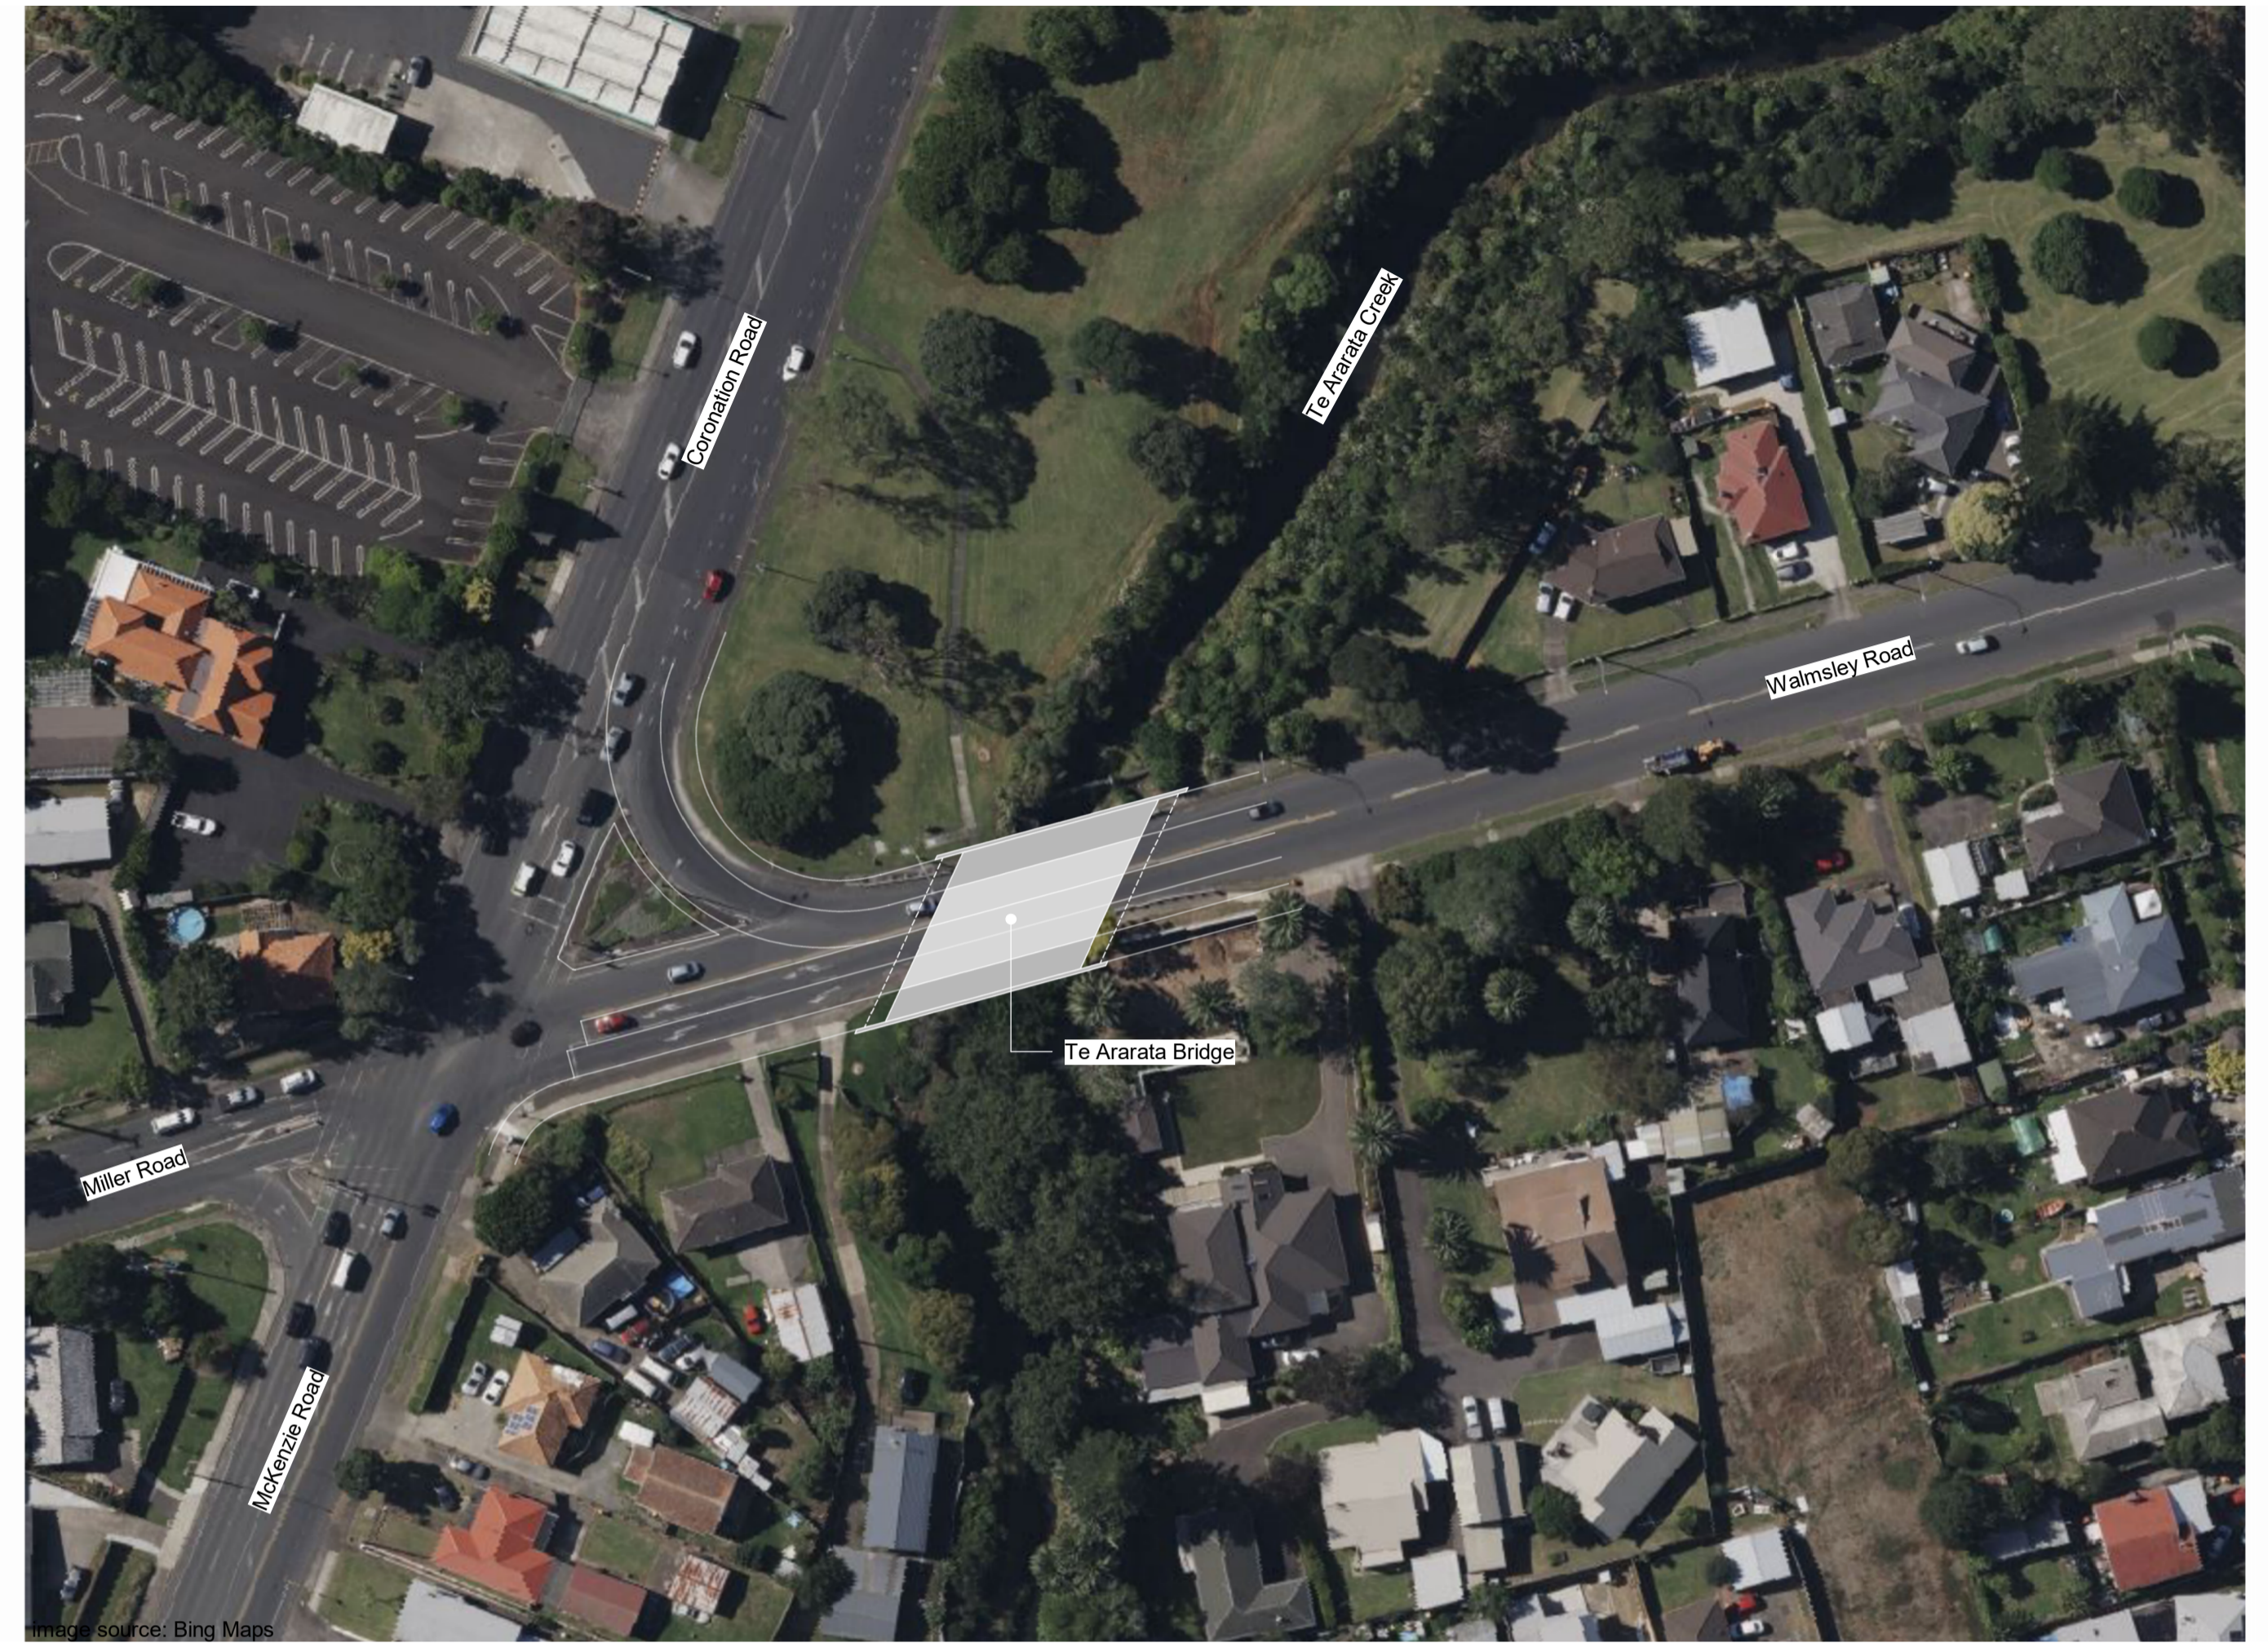

## **TE ARARATA CULVERT REPLACEMENT**

**drawing index**

- S00-01 drawing index
- S01-01 general arrangement plan & elevation
- S01-02 general arrangement typical cross section

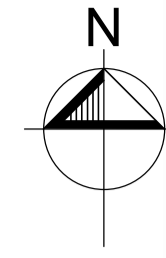

1 locality plan  
n.t.s.

All dimensions to be verified on site before making any shop drawings or commencing any work.

The copyright of this drawing remains with Holmes NZ LP.

Rev	Date	Appd	Reason
B	11/10/2024	TH	Preliminary Design
A	29/08/2024	TH	Concept

Consultants	




Holmes NZ LP  
12 Madden Street  
Auckland 1010  
New Zealand  
holmesnz.com  
T: +64 9 965 4789

**TE ARARATA CULVERT REPLACEMENT**


Sheet Title  
**drawing index**

Drawn	AT	Scale	n.t.s.	(at A1)
Filename	148654.33 Te Ararata Bridge.rvt			
Job Number	148654.33	Sheet Number	S00-01	Rev
				<b>B</b>

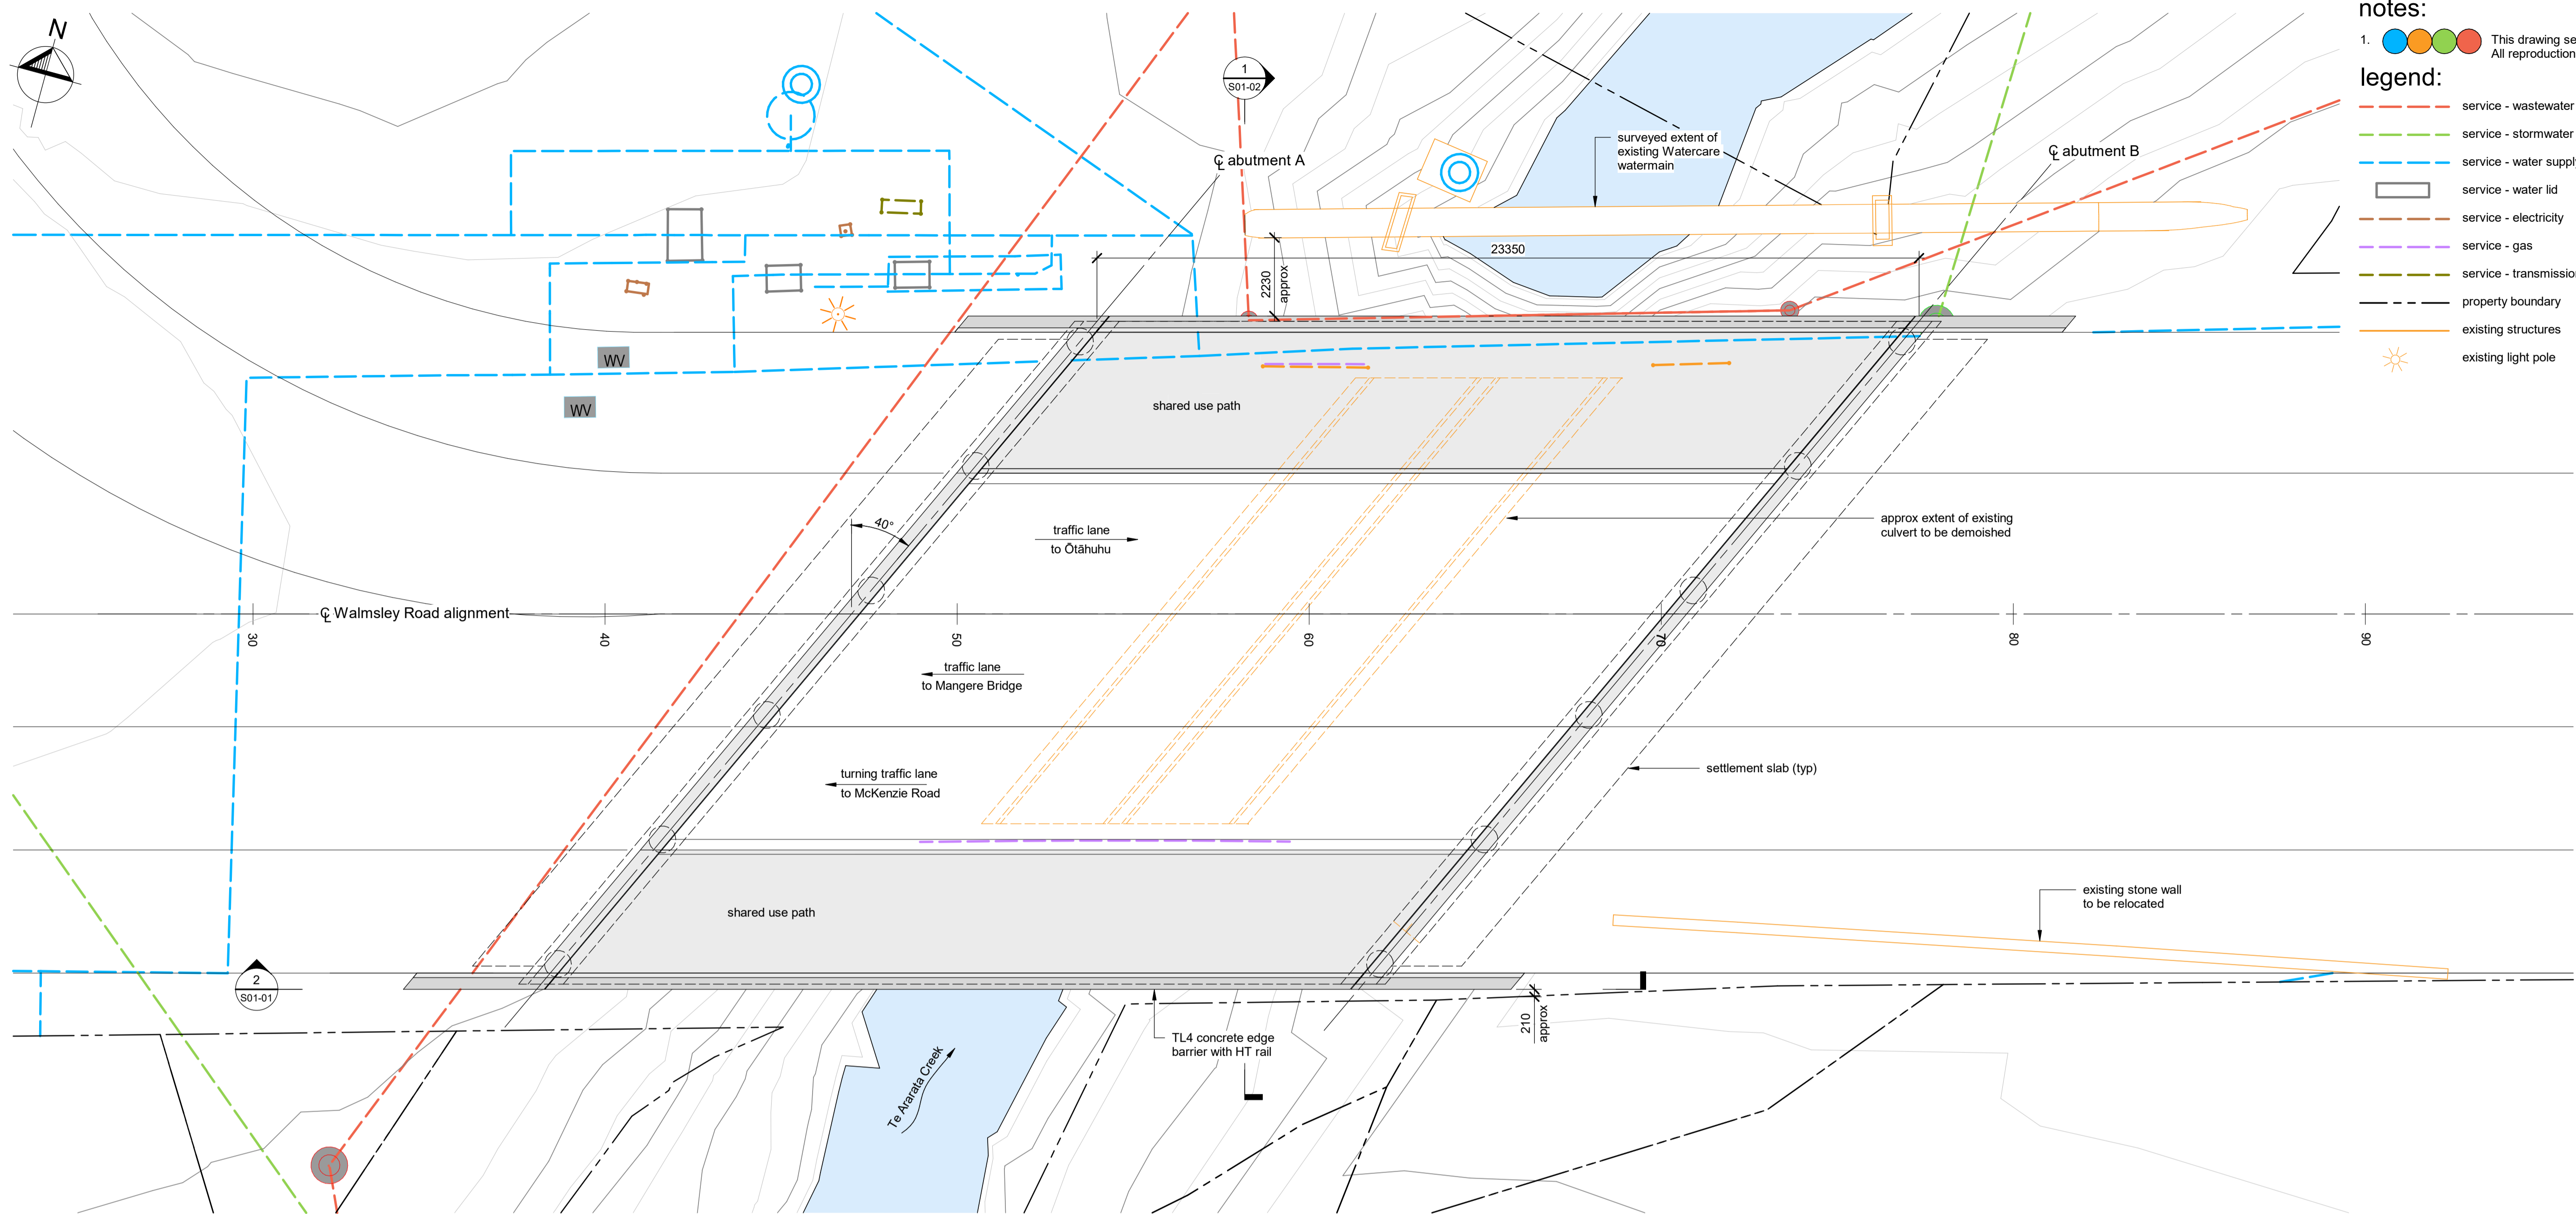

- notes:**
- This drawing set contains colour. All reproduction to be in colour.
- legend:**
- service - wastewater
  - service - stormwater
  - service - water supply
  - service - water lid
  - service - electricity
  - service - gas
  - service - transmission
  - property boundary
  - existing structures
  - existing light pole

1 plan  
1:100

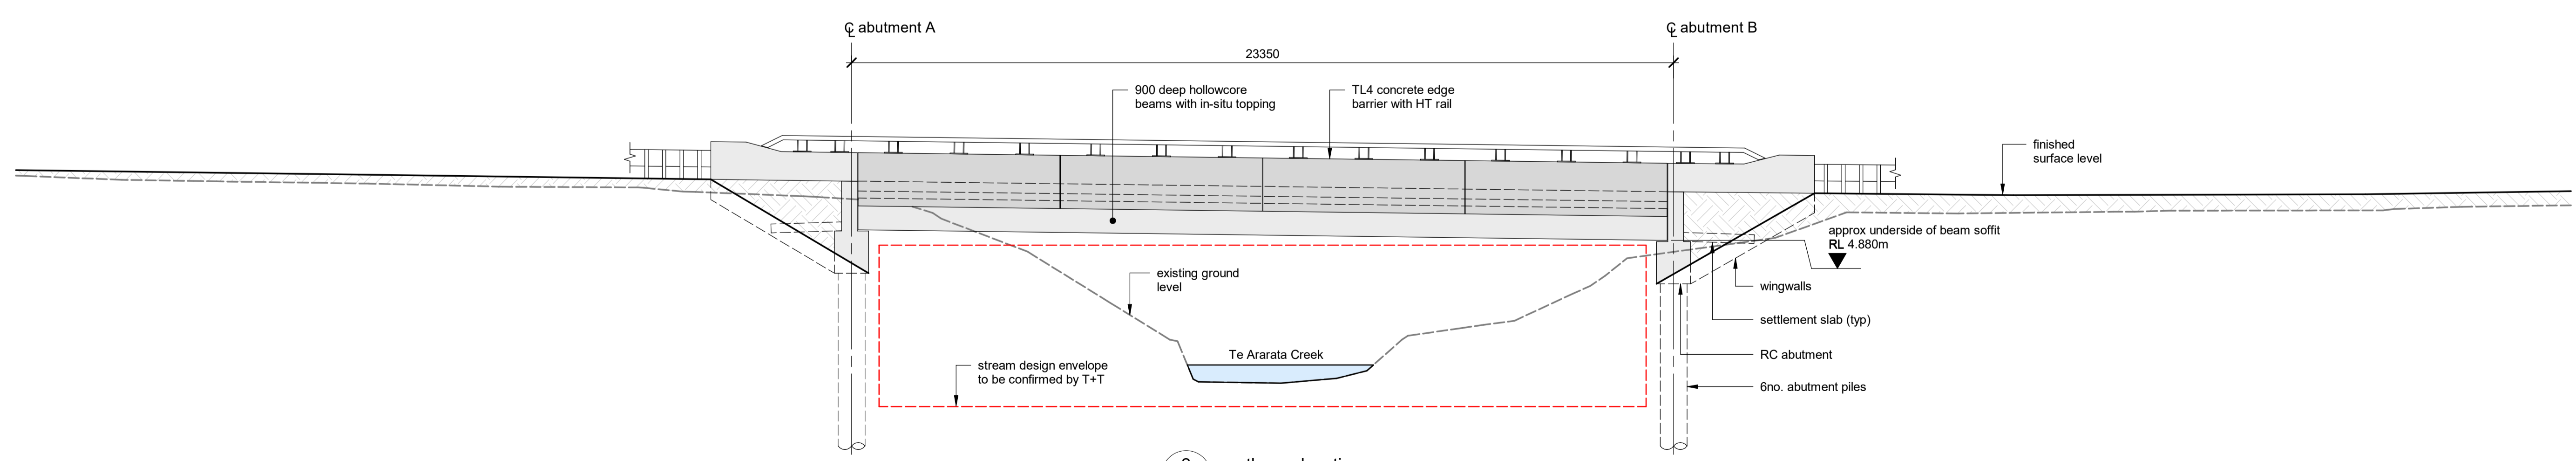

2 southern elevation  
1:100

All dimensions to be verified on site before making any shop drawings or commencing any work.

The copyright of this drawing remains with Holmes NZ LP.

Rev	Date	Appd	Reason
B	11/10/2024	TH	Preliminary Design
A	29/08/2024	TH	Concept

Consultants




Holmes NZ LP  
12 Madden Street  
Auckland 1010  
New Zealand  
holmesanz.com  
T: +64 9 965 4789

TE ARARATA CULVERT REPLACEMENT

Sheet Title  
general arrangement plan & elevation

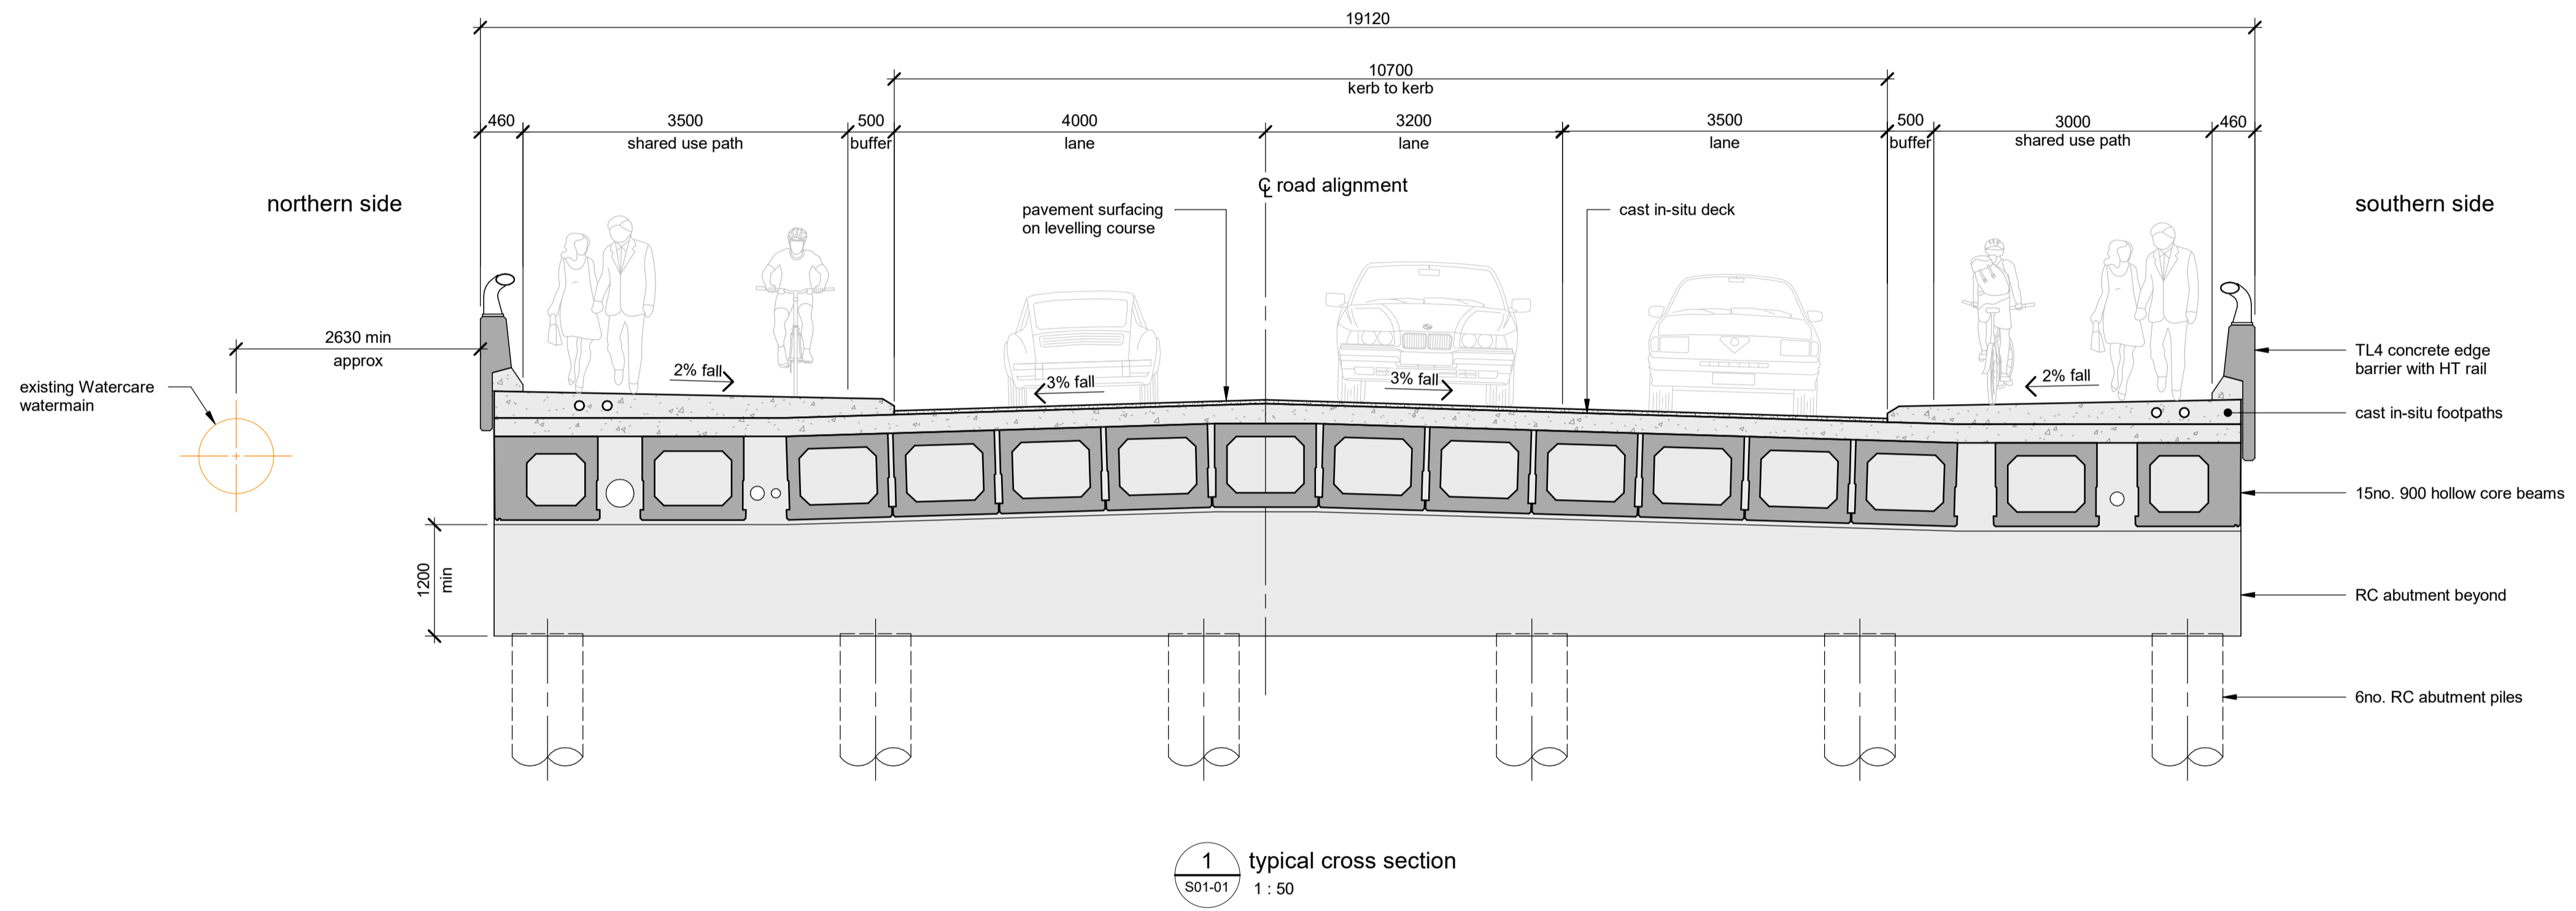

Drawn	AT	Scale	1:100	(at A1)
Filename	148654.33 Te Ararata Bridge.rvt			
Job Number	148654.33	Sheet Number	S01-01	Rev
				B



All dimensions to be verified on site before making any shop drawings or commencing any work.

The copyright of this drawing remains with Holmes NZ LP.

Rev	Date	Appd	Reason
B	11/10/2024	TH	Preliminary Design
A	29/08/2024	TH	Concept

Consultants	
	



Holmes NZ LP  
12 Madden Street  
Auckland 1010  
New Zealand  
holmesanz.com  
T: +64 9 965 4789

TE ARARATA CULVERT REPLACEMENT

Sheet Title  
general arrangement typical cross section

Drawn	Scale	(at A1)
AT	1:50	
Filename	Sheet Number	Rev
148654.33 Te Ararata Bridge.rvt	S01-02	B